

Permitted Baseline Concept

26 Woolcombe Terrace, New Plymouth

6462

Issued
Issue
Date:

Concept Design
11.04.2025

BOON Limited

A / 131 Courtenay Street, New Plymouth, 4310

P / 06 757 3200 E / office@boon.co.nz W / www.boon.co.nz

ALL CONTRACTORS MUST VERIFY ALL DIMENSIONS ON THE JOB BEFORE COMMENCING ANY WORK. DO NOT SCALE. © COPYRIGHT ON THIS DRAWING IS RESERVED.

Document Transmittal

DISTRIBUTION LIST	METHOD DISTRIBUTION: PDF, DWG, REVIT, OR H (Hardcopy)									
01. CLIENT	PDF									
02. CONSULTANT TEAAM	PDF									
03. LEGAL	PDF									
04. CONTRACTOR	PDF									
05. TERRITORIAL AUTHORITY	PDF									

Drawing No.	Drawing Name	Current Revision	09.04.2025							
1 Project & Site Information										
A0.01	Drawing Register / Transmittal	A	A							
A1.01	Proposed Site Plan	A	A							
2 Plans										
A2.01	Proposed Ground Floor Plan	A	A							
A2.02	Proposed First Floor Plan	A	A							
A2.03	Proposed Second Floor Plan	A	A							
3 Elevations										
A3.01	Proposed Elevations - North & West	A	A							
A3.02	Proposed Elevations - South & East	A	A							
4 Cross Sections										
A4.01	Cross Section A	A	A							
A4.02	Cross Section B	A	A							
A4.03	Cross Section C	A	A							
5 Precedent Images										
A5.01	Precedent Images	A	A							
A5.02	Precedent Images	A	A							
A5.03	Precedent Images	A	A							



Rev	Date	Description
A	11.04.2025	Concept Design

Drawing Title

Drawing Register / Transmittal

Permitted Baseline Concept

Address
26 Woolcombe Terrace, New Plymouth



Job No.	Scale [A3]	Drawing No.	Rev	Issued for:	Print Date
6462	1 : 100	A0.01	A	Concept Design	11/04/2025 8:52:26 am

Description


Address

BOON
design thinkers

A/131 Courtenay St, New Plymouth 4310, New Zealand
P/06 757 3200 E/office@boon.co.nz W/boon.co.nz

ALL CONTRACTORS MUST VERIFY ALL DIMENSIONS ON THE JOB BEFORE COMMENCING ANY WORK. DO NOT SCALE. © COPYRIGHT ON THIS DRAWING IS RESERVED.

WOOLCOMBE TERRACE

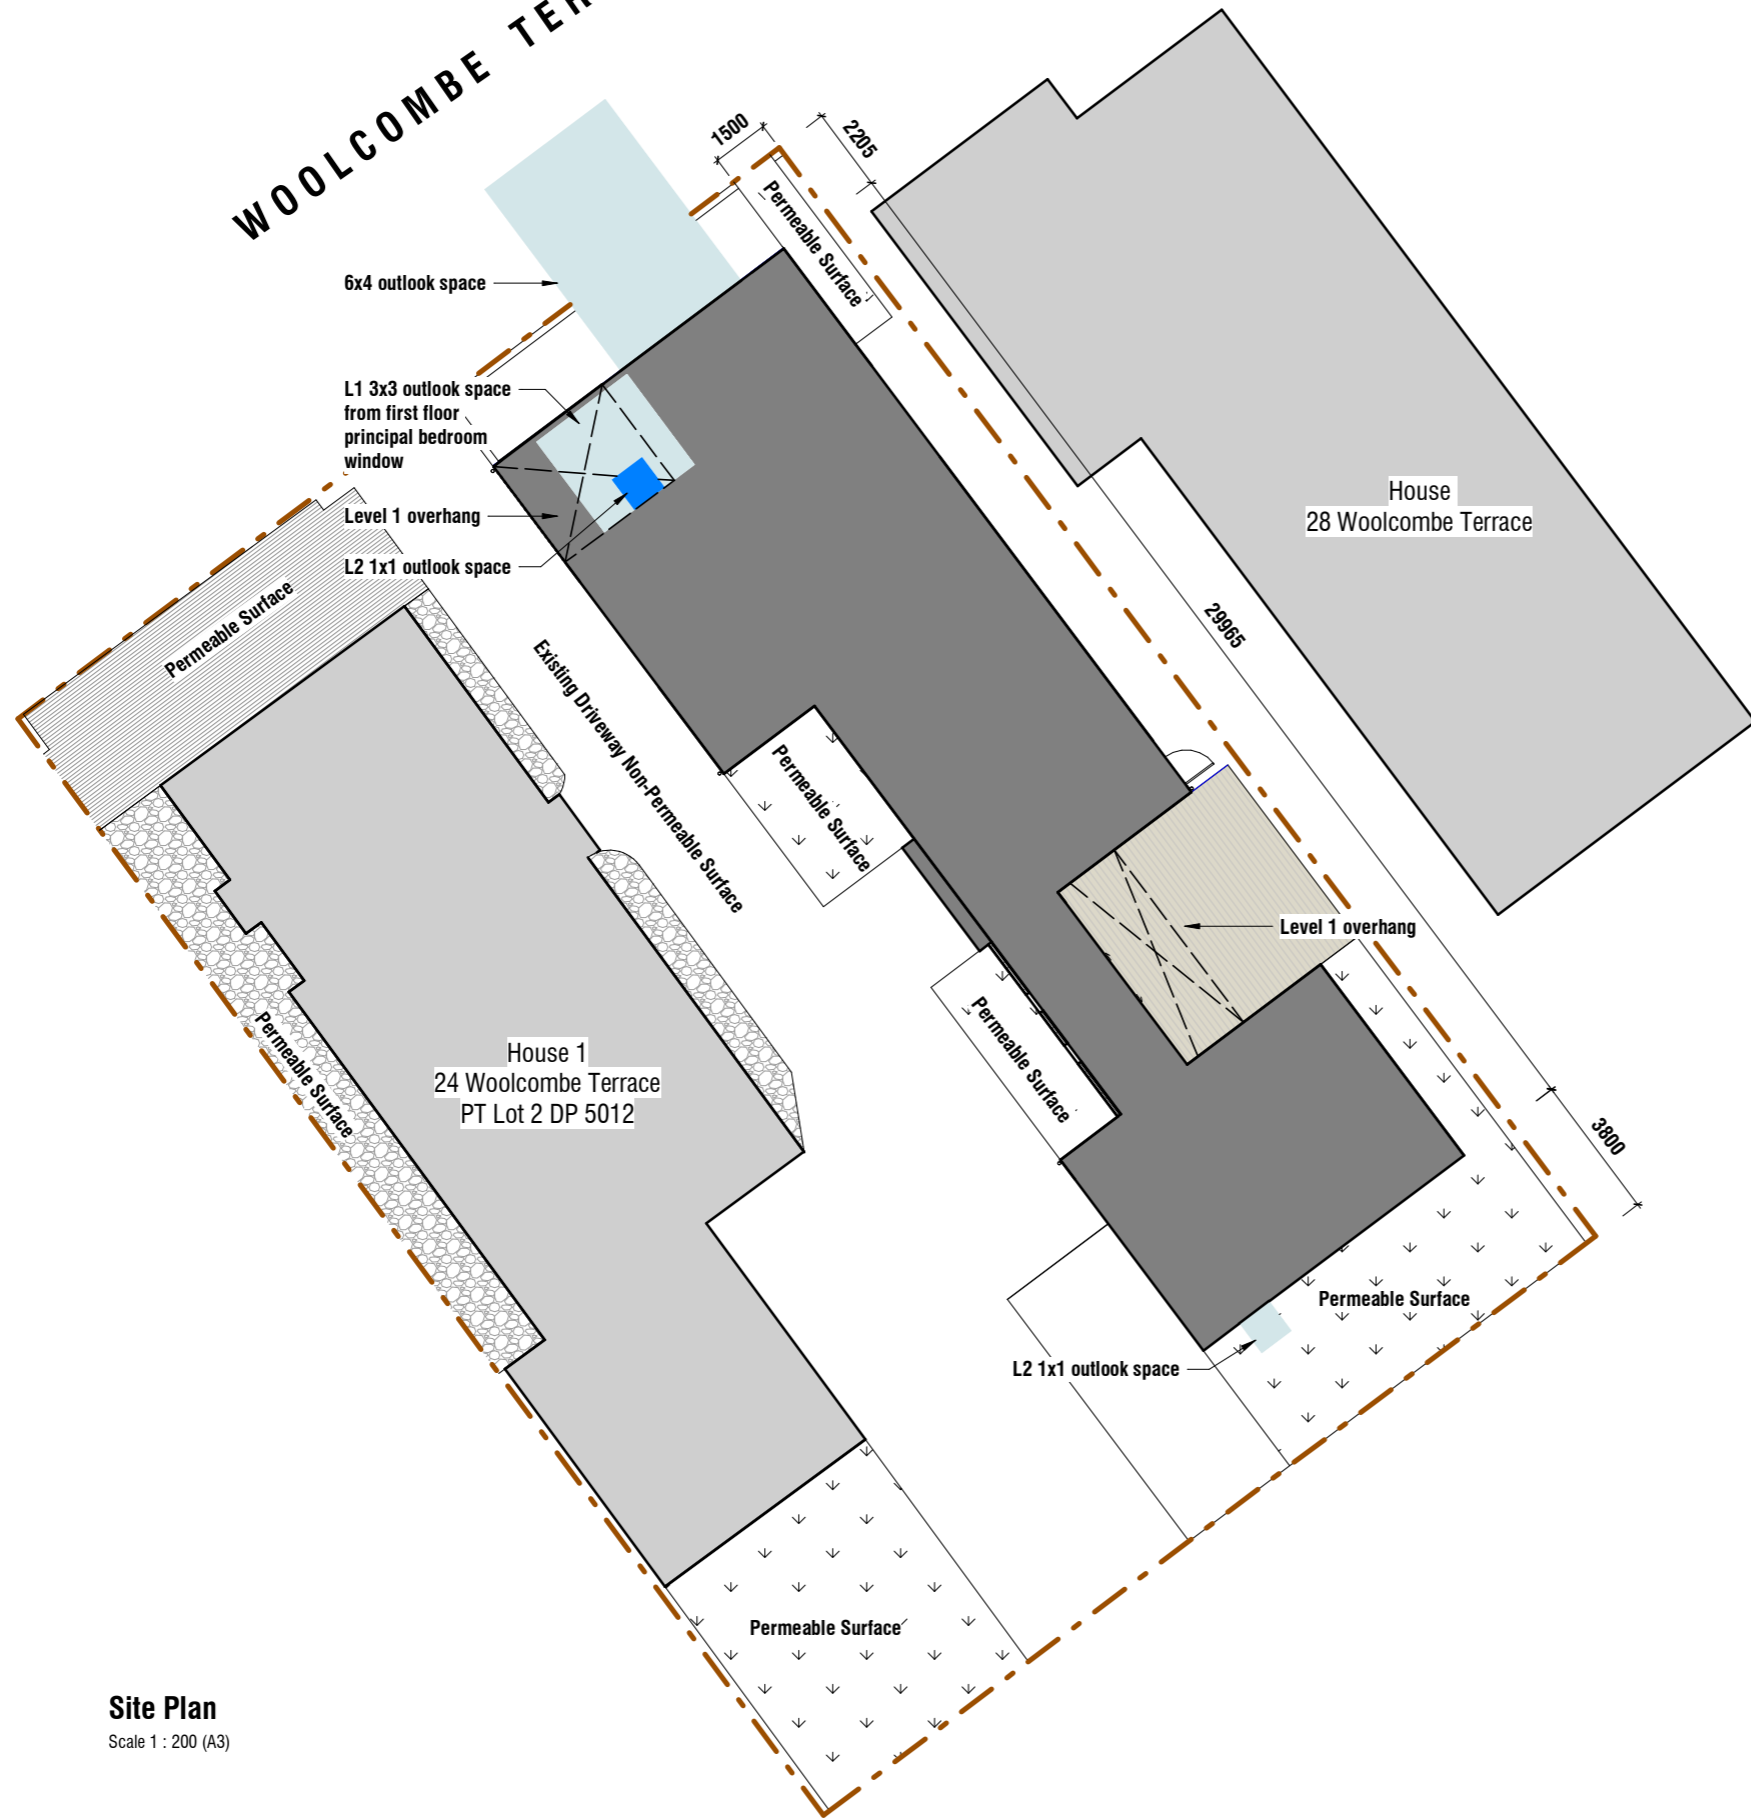

Site Plan
Scale 1 : 200 (A3)

Site Description

PT LOT 2 DP 5012 & PT LOT 2 DP 4522
26 Woolcombe Terrace, New Plymouth

Site Coverage

Site area: 904m²
Site coverage allowable: 50%
Proposed total site coverage: 49% approx so ok
Proposed House Floor Area: 204m²
Proposed Building Footprint: 225m²


Permeable Surfaces: 30%

Line to perimeter of site indicates construction demarcation line. Construction confined to within this area.

Description
Permitted Baseline Concept
Address
26 Woolcombe Terrace, New Plymouth

Rev	Date	Description
A	11.04.2025	Concept Design

Drawing Title
Proposed Site Plan

 


Job No.	Scale [A3]	Drawing No.	Rev	Issued for:	Print Date
6462	As indicated	A1.01	A	Concept Design	11/04/2025 8:52:28 am

BOON
design thinkers

A/131 Courtenay St, New Plymouth 4310, New Zealand
P/06 757 3200 E/office@boon.co.nz W/boon.co.nz



ALL CONTRACTORS MUST VERIFY ALL DIMENSIONS ON THE JOB BEFORE COMMENCING ANY WORK. DO NOT SCALE. © COPYRIGHT ON THIS DRAWING IS RESERVED.

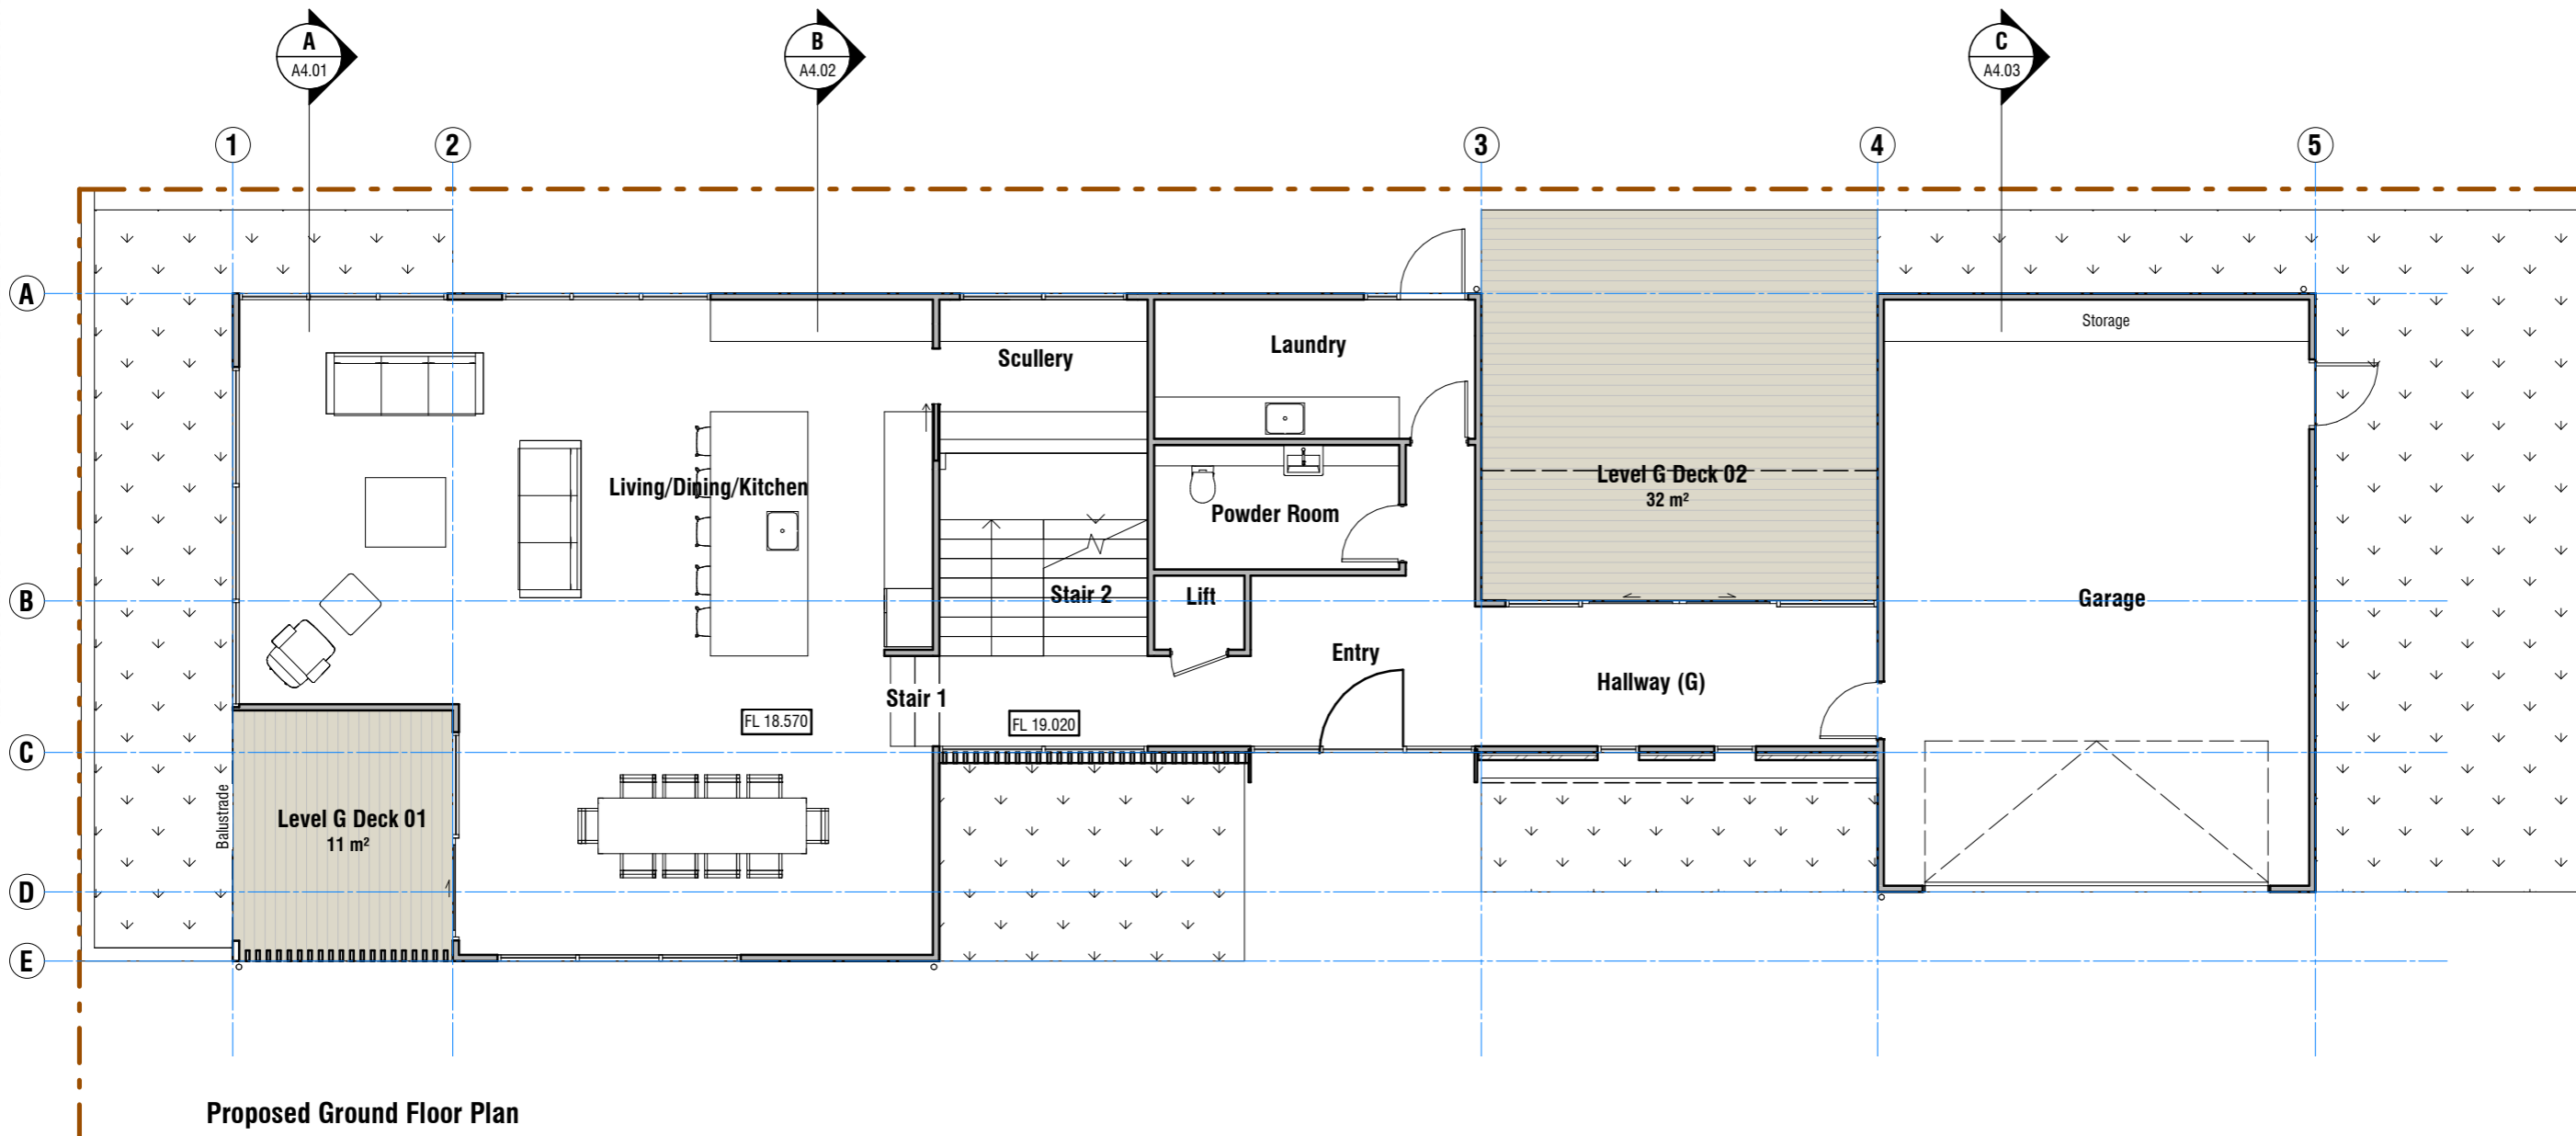

Proposed Ground Floor Plan

Scale 1 : 100 (A3)


Description
Permitted Baseline Concept
 Address
26 Woolcombe Terrace, New Plymouth

BOON
design thinkers

Rev	Date	Description
A	11.04.2025	Concept Design

Drawing Title
Proposed Ground Floor Plan

Issued for:
Concept Design
 Print Date
11/04/2025 8:52:29 am

 


Job No. **6462**
 Scale [A3] **1 : 100**
 Drawing No. **A2.01**
 Rev **A**

A/131 Courtenay St, New Plymouth 4310, New Zealand
 P/06 757 3200 E/office@boon.co.nz W/boon.co.nz



ALL CONTRACTORS MUST VERIFY ALL DIMENSIONS ON THE JOB BEFORE COMMENCING ANY WORK. DO NOT SCALE. © COPYRIGHT ON THIS DRAWING IS RESERVED.

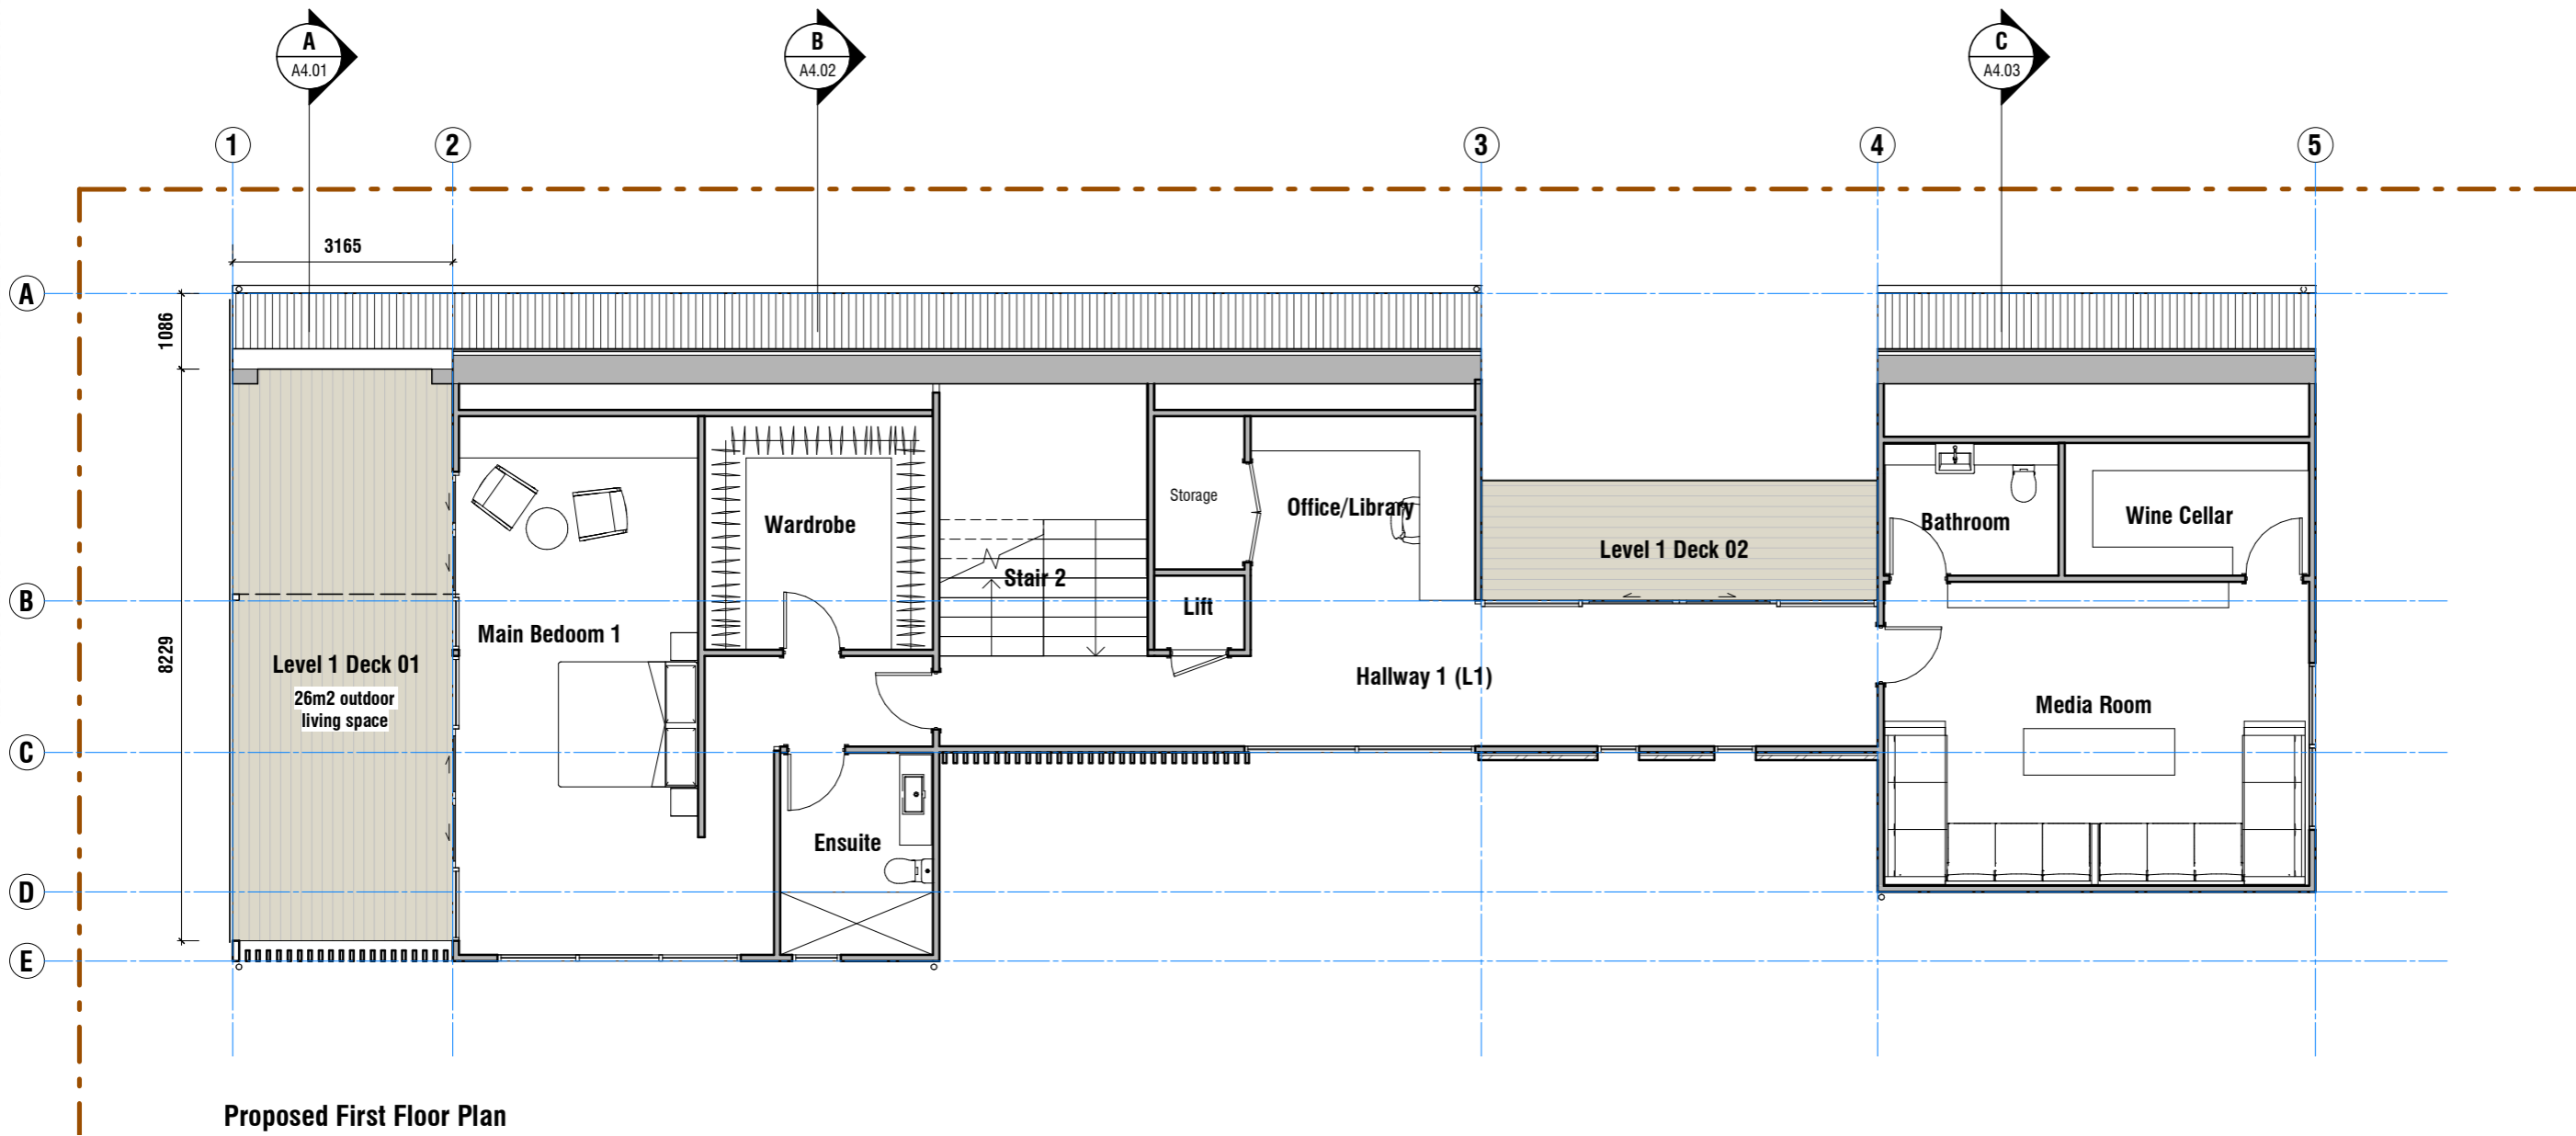


Proposed First Floor Plan
Scale 1 : 100 (A3)

Rev	Date	Description
A	11.04.2025	Concept Design

Drawing Title
Proposed First Floor Plan

Description
Permitted Baseline Concept
Address
26 Woolcombe Terrace, New Plymouth

 


Job No.	Scale [A3]	Drawing No.	Rev	Issued for:	Print Date
6462	1 : 100	A2.02	A	Concept Design	11/04/2025 8:52:30 am



A/131 Courtenay St, New Plymouth 4310, New Zealand
P/06 757 3200 E/office@boon.co.nz W/boon.co.nz

ALL CONTRACTORS MUST VERIFY ALL DIMENSIONS ON THE JOB BEFORE COMMENCING ANY WORK. DO NOT SCALE. © COPYRIGHT ON THIS DRAWING IS RESERVED.

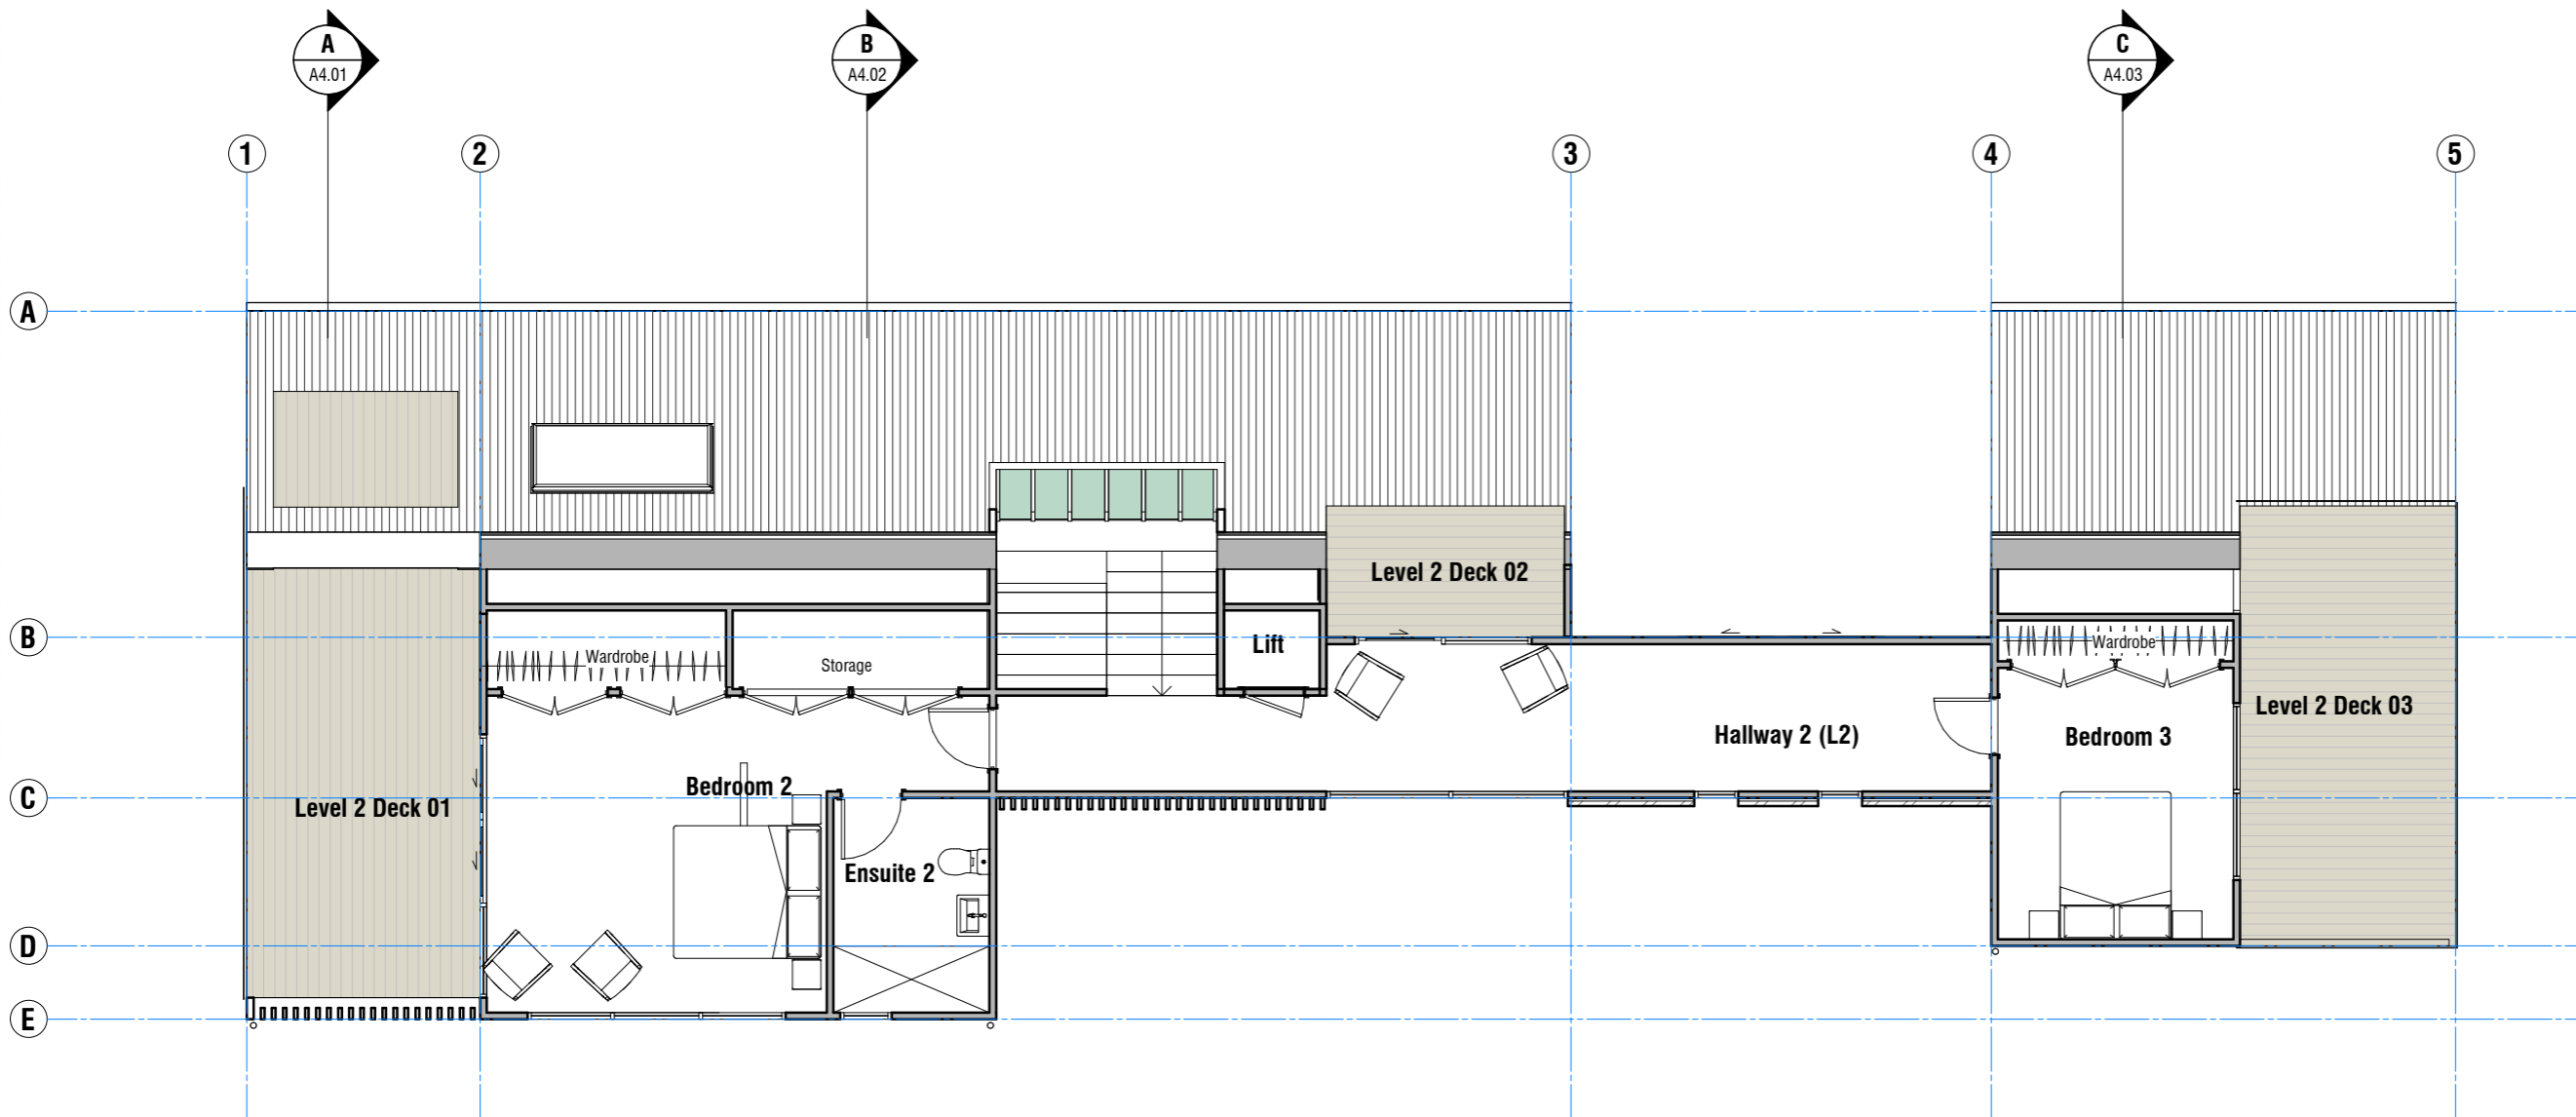


Proposed Second Floor Plan
Scale 1 : 100 (A3)

Rev	Date	Description
A	11.04.2025	Concept Design

Drawing Title
Proposed Second Floor Plan

Description
Permitted Baseline Concept

Address
26 Woolcombe Terrace, New Plymouth

 


Job No. **6462** Scale [A3] **1 : 100** Drawing No. **A2.03** Rev **A** Issued for: **Concept Design** Print Date **11/04/2025 8:52:30 am**

BOON
design thinkers

A/131 Courtenay St, New Plymouth 4310, New Zealand
P/06 757 3200 E/office@boon.co.nz W/boon.co.nz


ALL CONTRACTORS MUST VERIFY ALL DIMENSIONS ON THE JOB BEFORE COMMENCING ANY WORK. DO NOT SCALE. © COPYRIGHT ON THIS DRAWING IS RESERVED.

Max height level @ site centre grid 1&D
RL 29.000

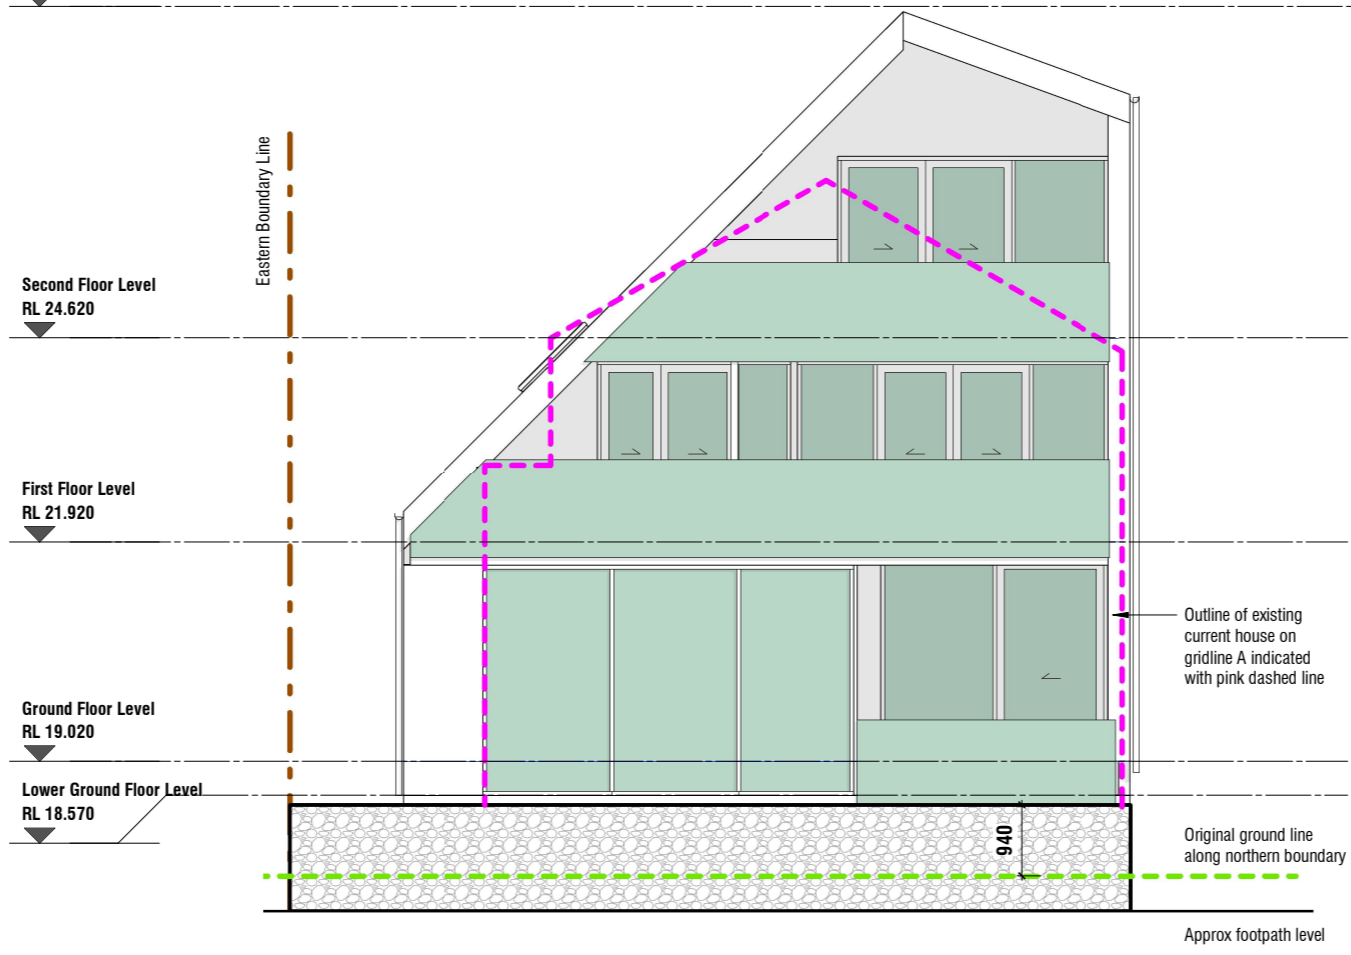

Proposed North Elevation
Scale 1 : 100 (A3)

Max height level @ site centre grid 1&D
RL 29.000

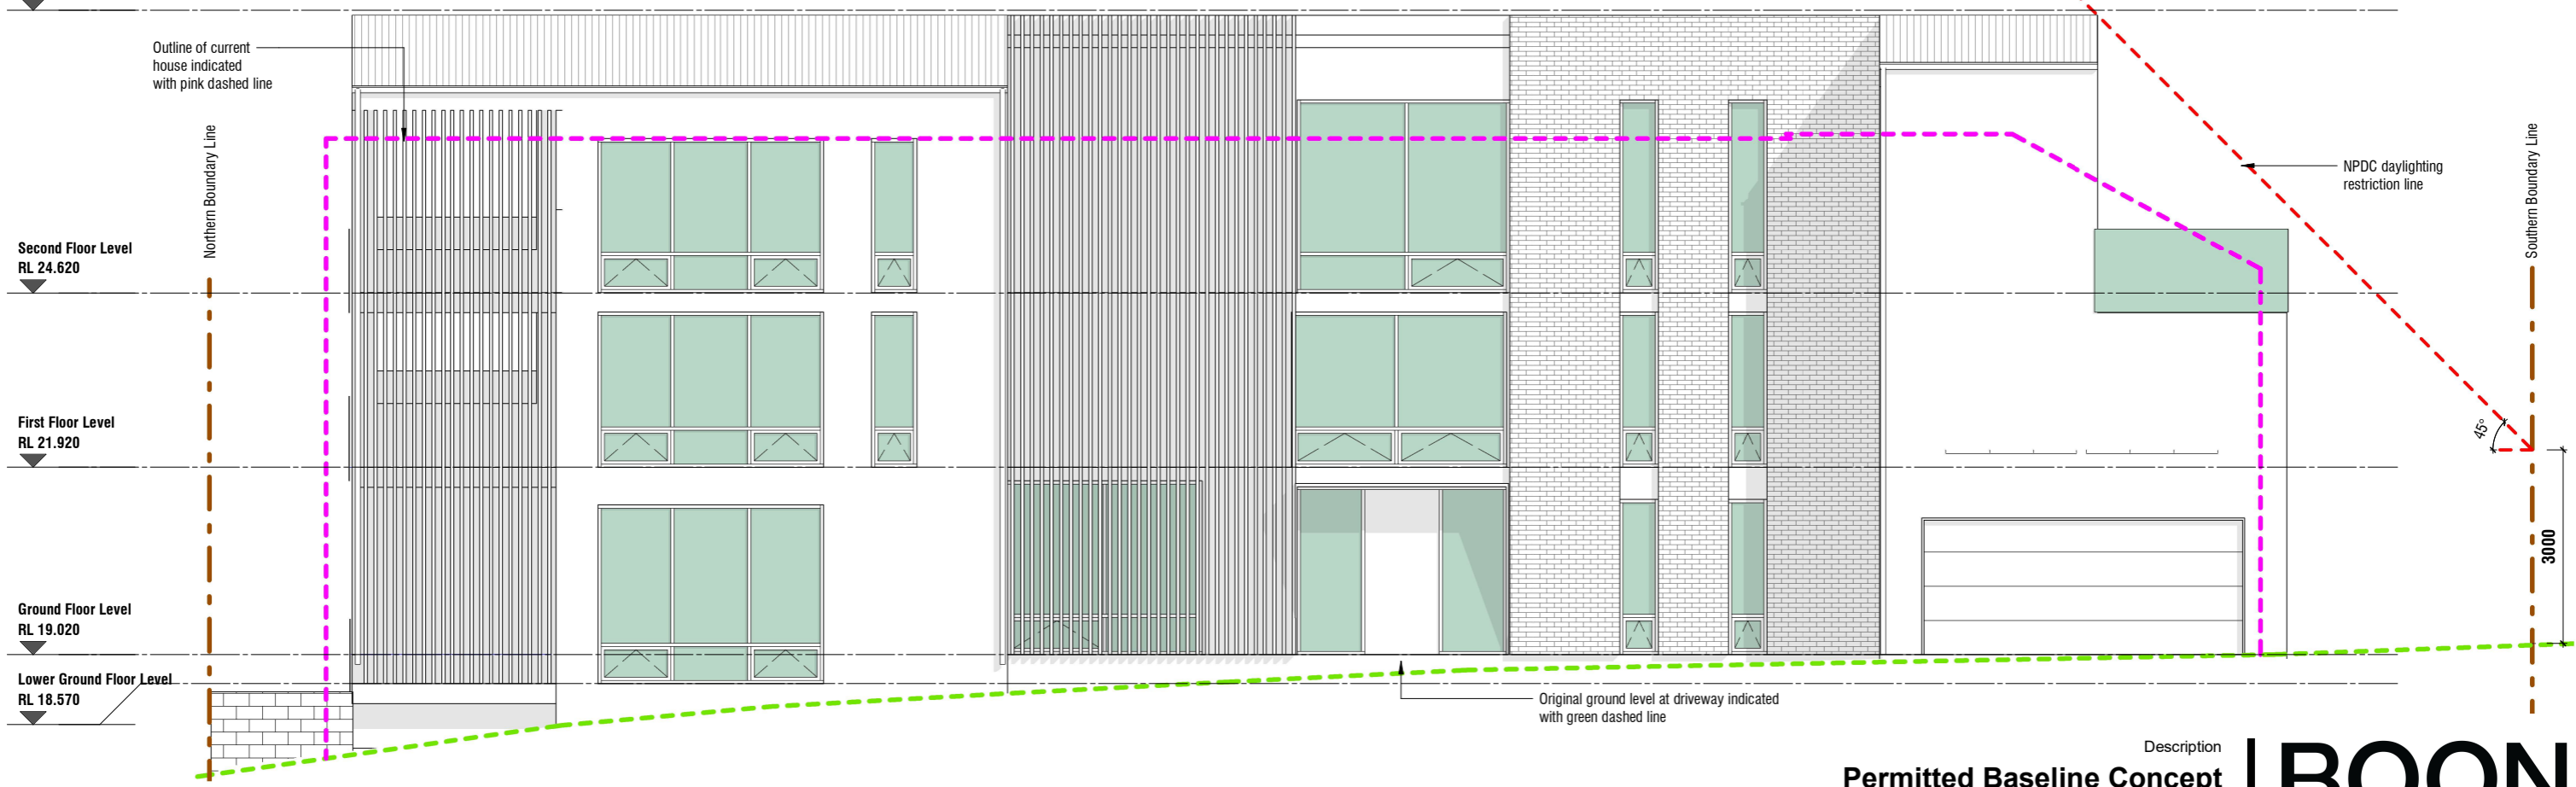

Proposed West Elevation
Scale 1 : 100 (A3)



Permitted Baseline Concept

Rev	Date	Description	Job No.	Scale [A3]	Drawing No.	Rev	Issued for:	Print Date
A	11.04.2025	Concept Design	6462	1 : 100	A3.01	A	Concept Design	11/04/2025 8:52:35 am



A/131 Courtenay St, New Plymouth 4310, New Zealand
P/06 757 3200 E/office@boon.co.nz W/boon.co.nz

ALL CONTRACTORS MUST VERIFY ALL DIMENSIONS ON THE JOB BEFORE COMMENCING ANY WORK. DO NOT SCALE. © COPYRIGHT ON THIS DRAWING IS RESERVED.

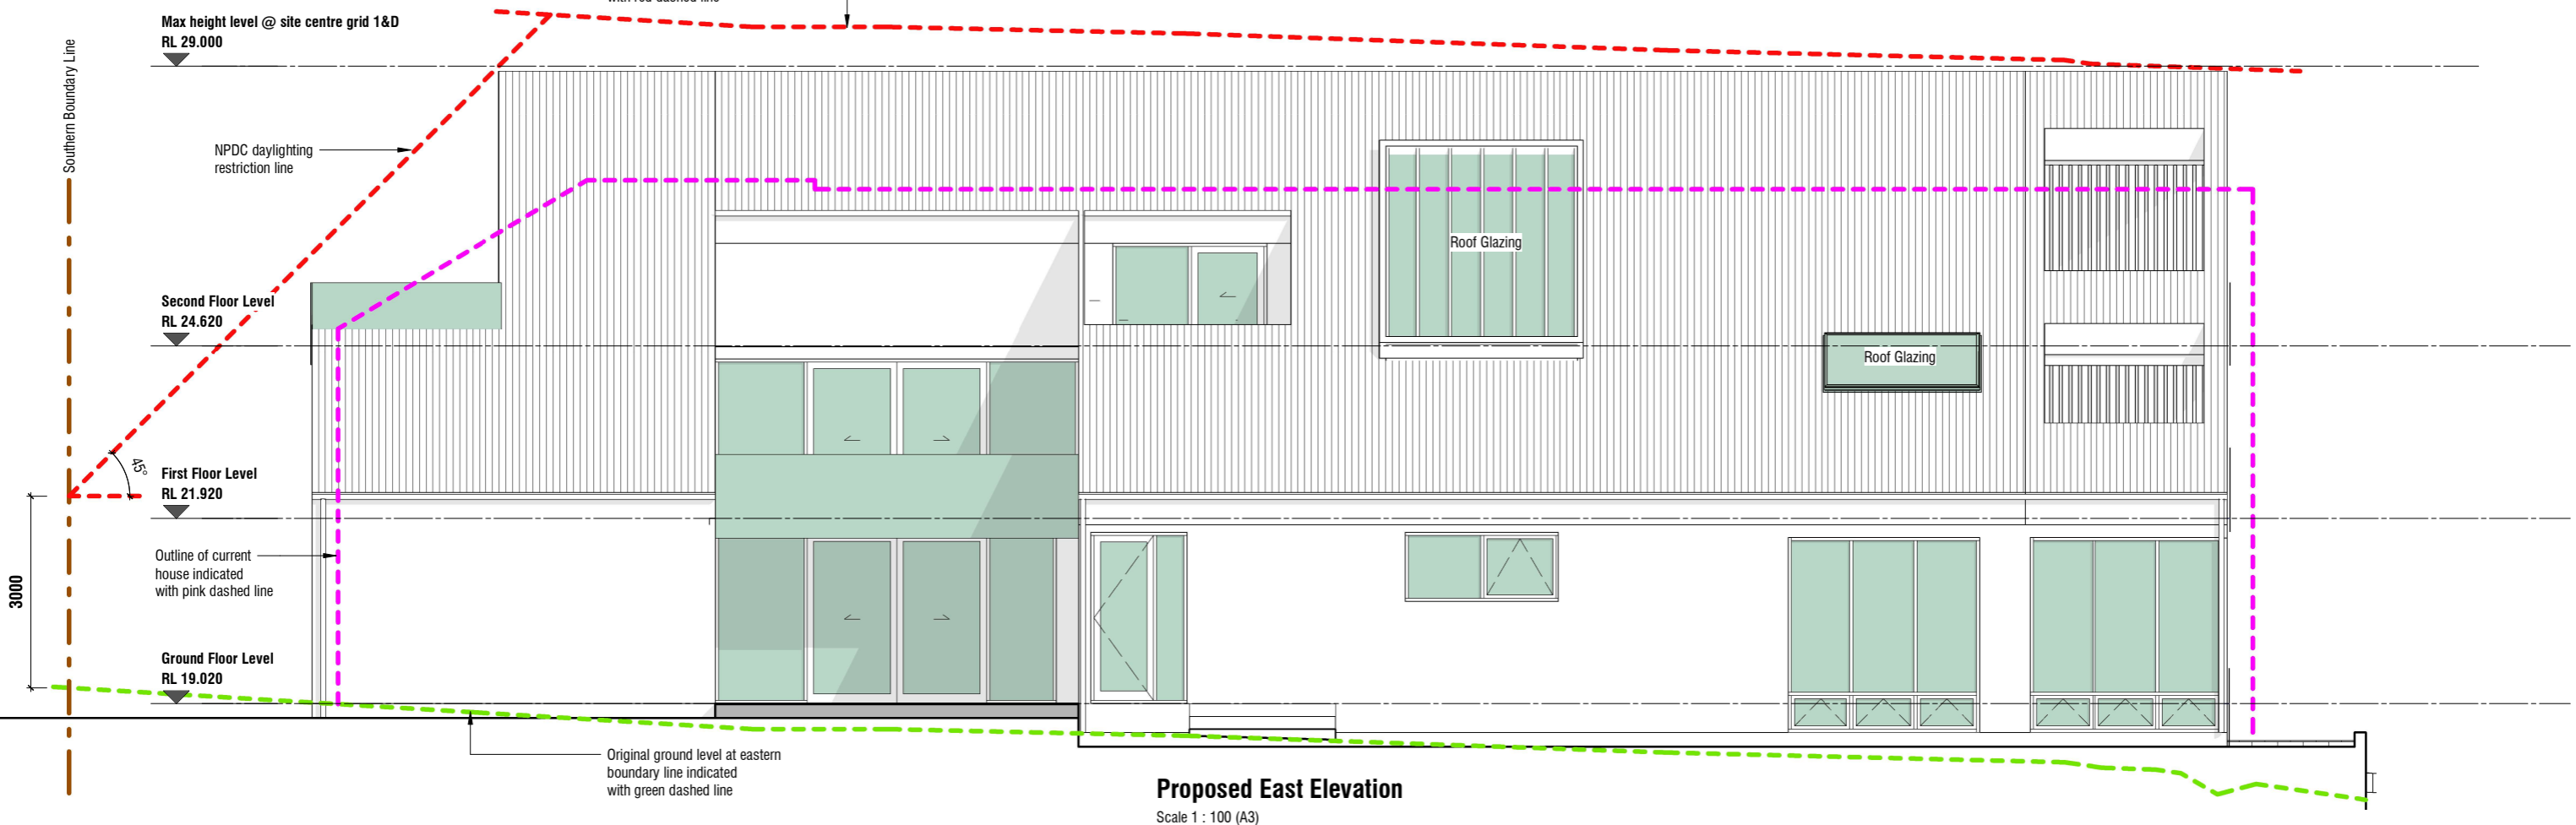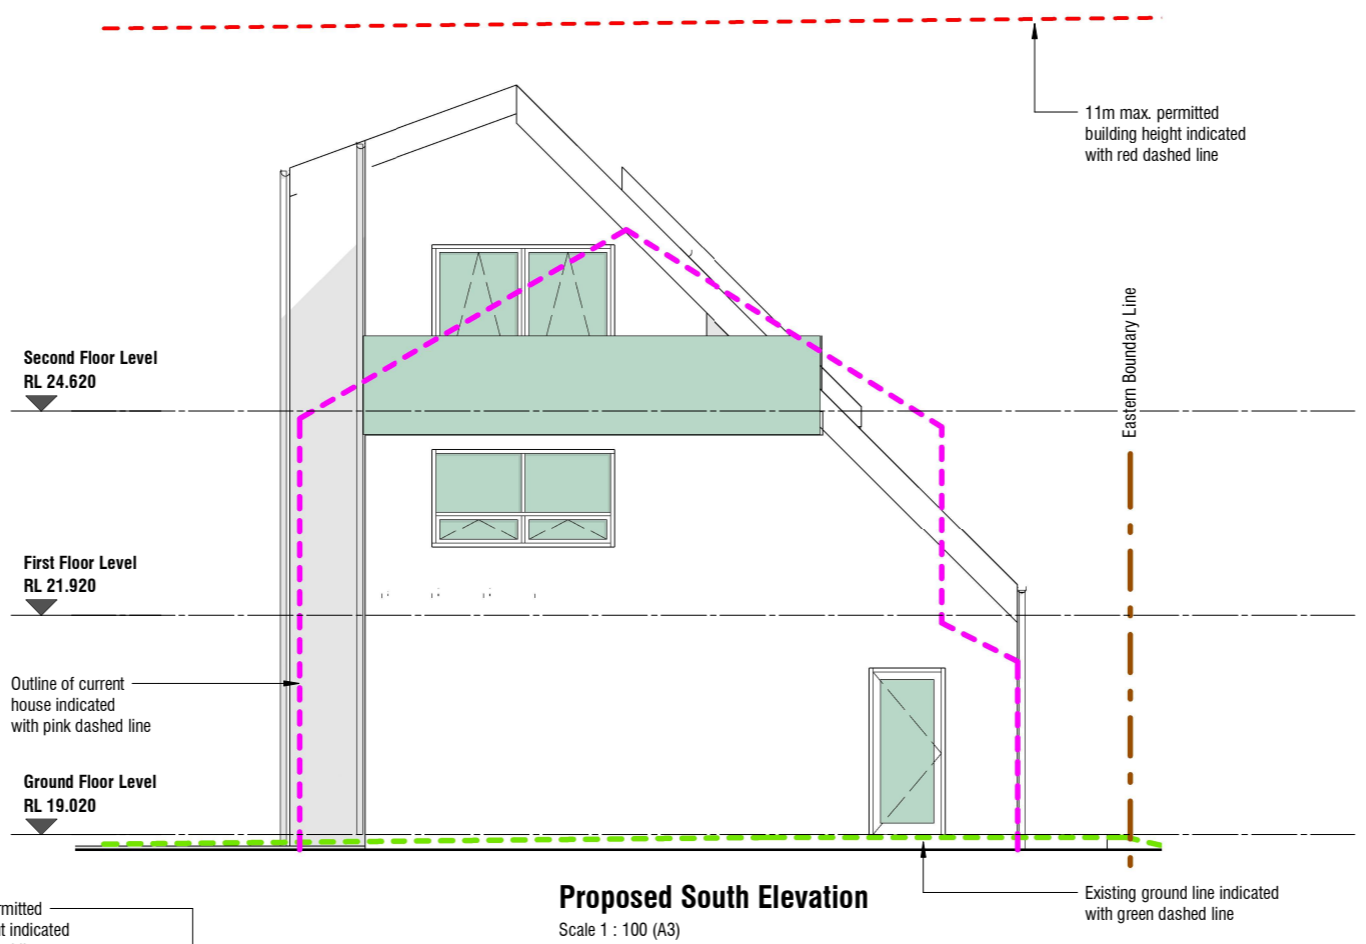


Permitted Baseline Concept

Rev	Date	Description
A	11.04.2025	Concept Design

Drawing Title
Proposed Elevations - South & East

Address
26 Woolcombe Terrace, New Plymouth

 


Job No. **6462** Scale [A3] **1 : 100** Drawing No. **A3.02** Rev **A** Issued for: **Concept Design** Print Date **11/04/2025 8:52:42 am**



A/131 Courtenay St, New Plymouth 4310, New Zealand
P/06 757 3200 E/office@boon.co.nz W/boon.co.nz

ALL CONTRACTORS MUST VERIFY ALL DIMENSIONS ON THE JOB BEFORE COMMENCING ANY WORK. DO NOT SCALE. © COPYRIGHT ON THIS DRAWING IS RESERVED.

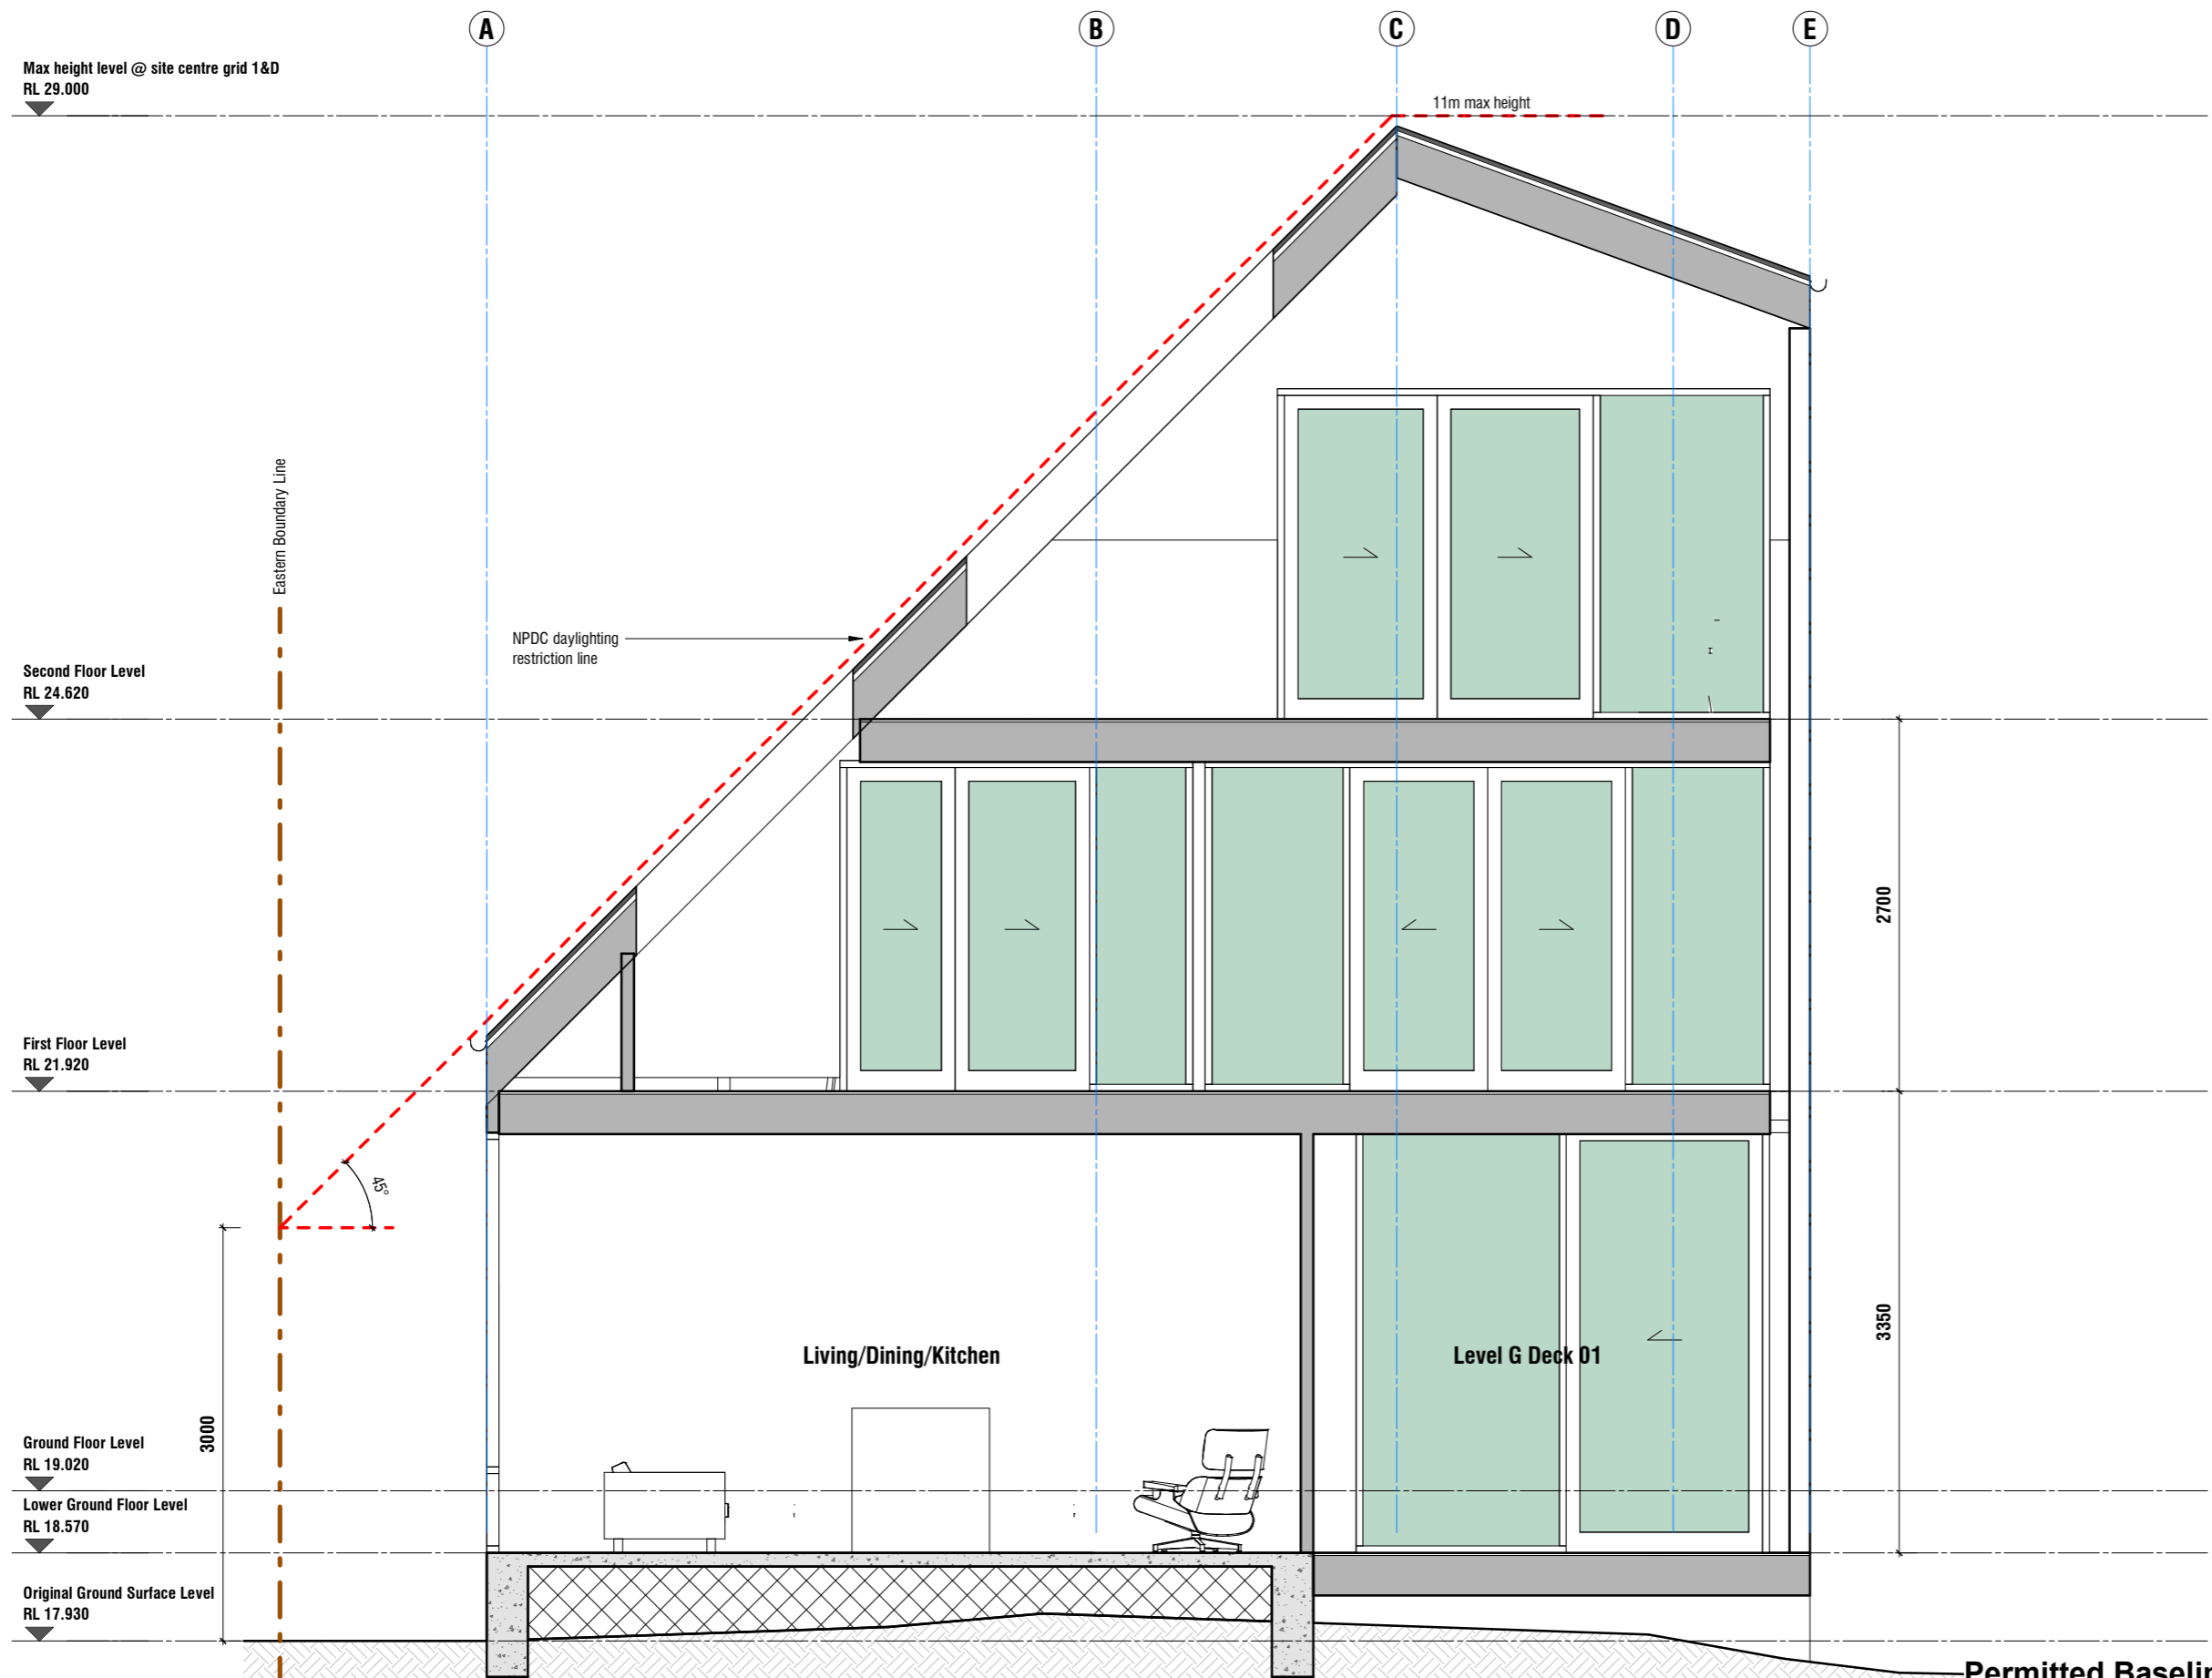

A Cross Section A
A2.01 Scale 1 : 50 (A3)

Rev	Date	Description
A	11.04.2025	Concept Design

Drawing Title
Cross Section A

Job No. **6462**
Scale [A3] **1 : 50**

Drawing No. **A4.01**
Rev **A**

Issued for: **26 Woolcombe Terrace, New Plymouth**

Permitted Baseline Concept


Print Date
11/04/2025 8:52:45 am

Description
Address

BOON
design thinkers

A/131 Courtenay St, New Plymouth 4310, New Zealand
P/06 757 3200 E/office@boon.co.nz W/boon.co.nz

ALL CONTRACTORS MUST VERIFY ALL DIMENSIONS ON THE JOB BEFORE COMMENCING ANY WORK. DO NOT SCALE. © COPYRIGHT ON THIS DRAWING IS RESERVED.

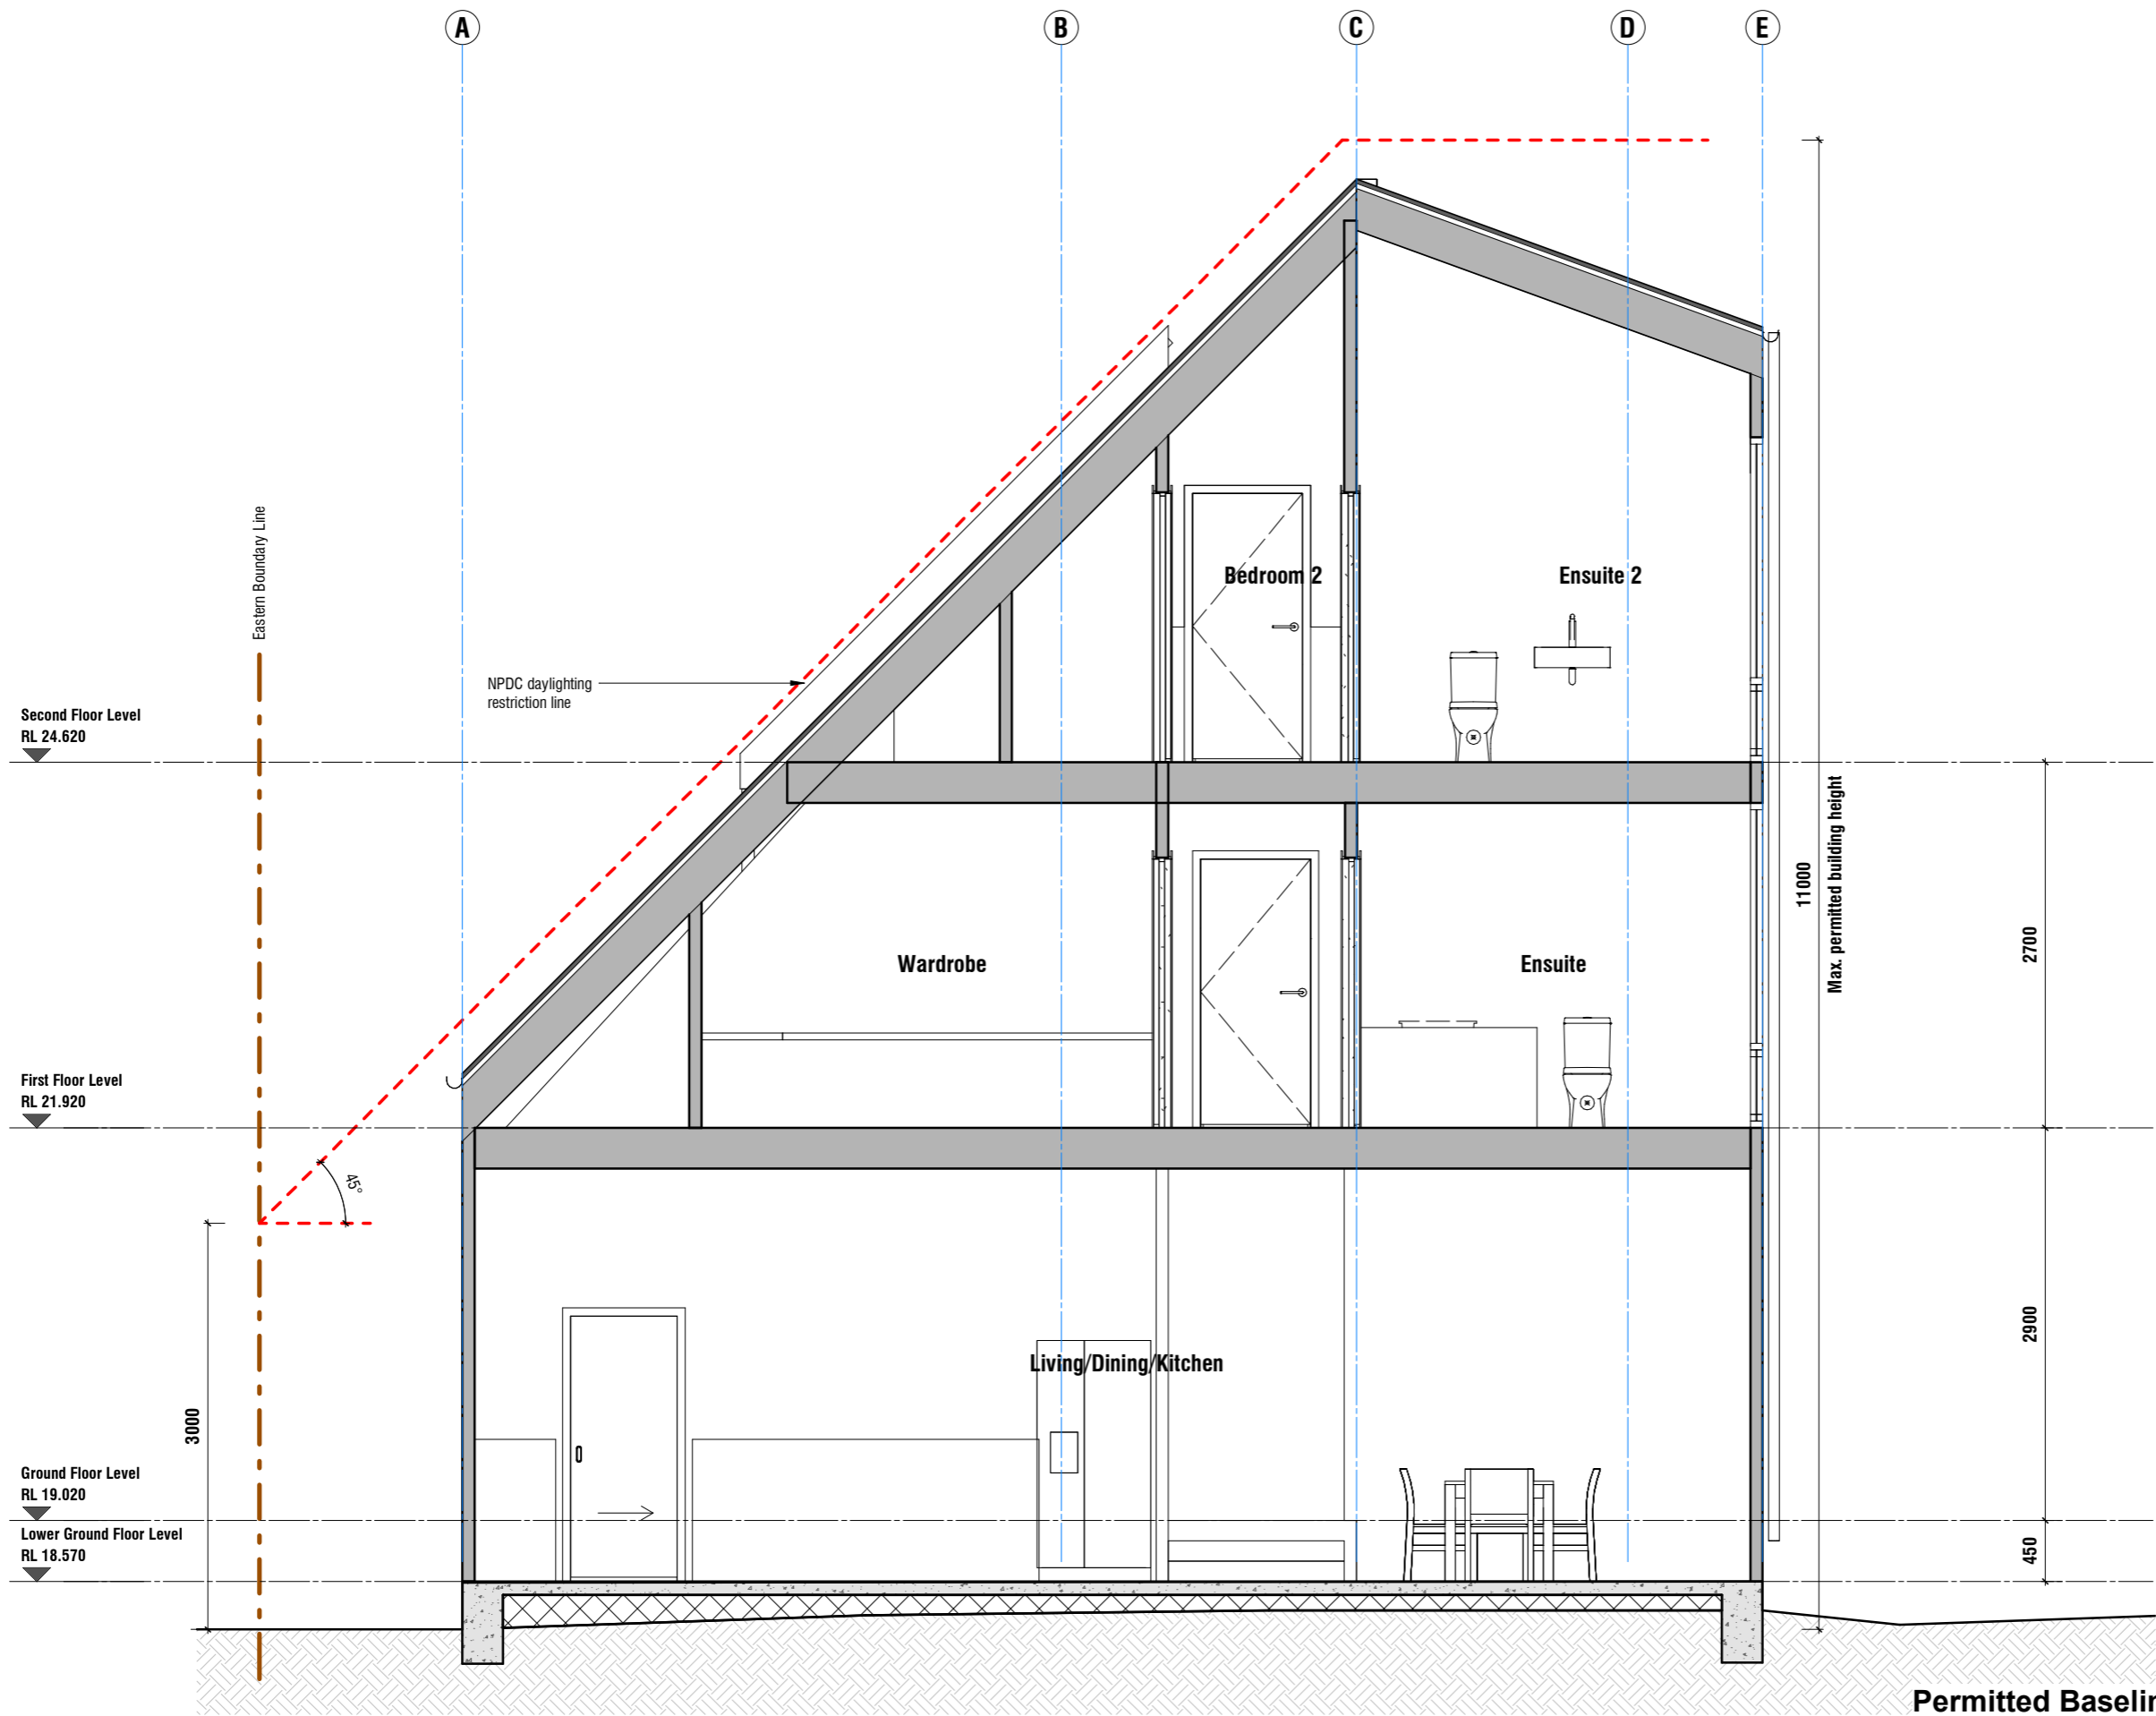


B Cross Section B
A2.01 Scale 1 : 50 (A3)

Rev	Date	Description
A	11.04.2025	Concept Design

Drawing Title
Cross Section B

Permitted Baseline Concept

Address
26 Woolcombe Terrace, New Plymouth

 


Job No.	Scale [A3]	Drawing No.	Rev	Issued for:	Print Date
6462	1 : 50	A4.02	A	Concept Design	11/04/2025 8:52:45 am

Description
Address

BOON
design thinkers

A/131 Courtenay St, New Plymouth 4310, New Zealand
P/06 757 3200 E/office@boon.co.nz W/boon.co.nz


ALL CONTRACTORS MUST VERIFY ALL DIMENSIONS ON THE JOB BEFORE COMMENCING ANY WORK. DO NOT SCALE. © COPYRIGHT ON THIS DRAWING IS RESERVED.

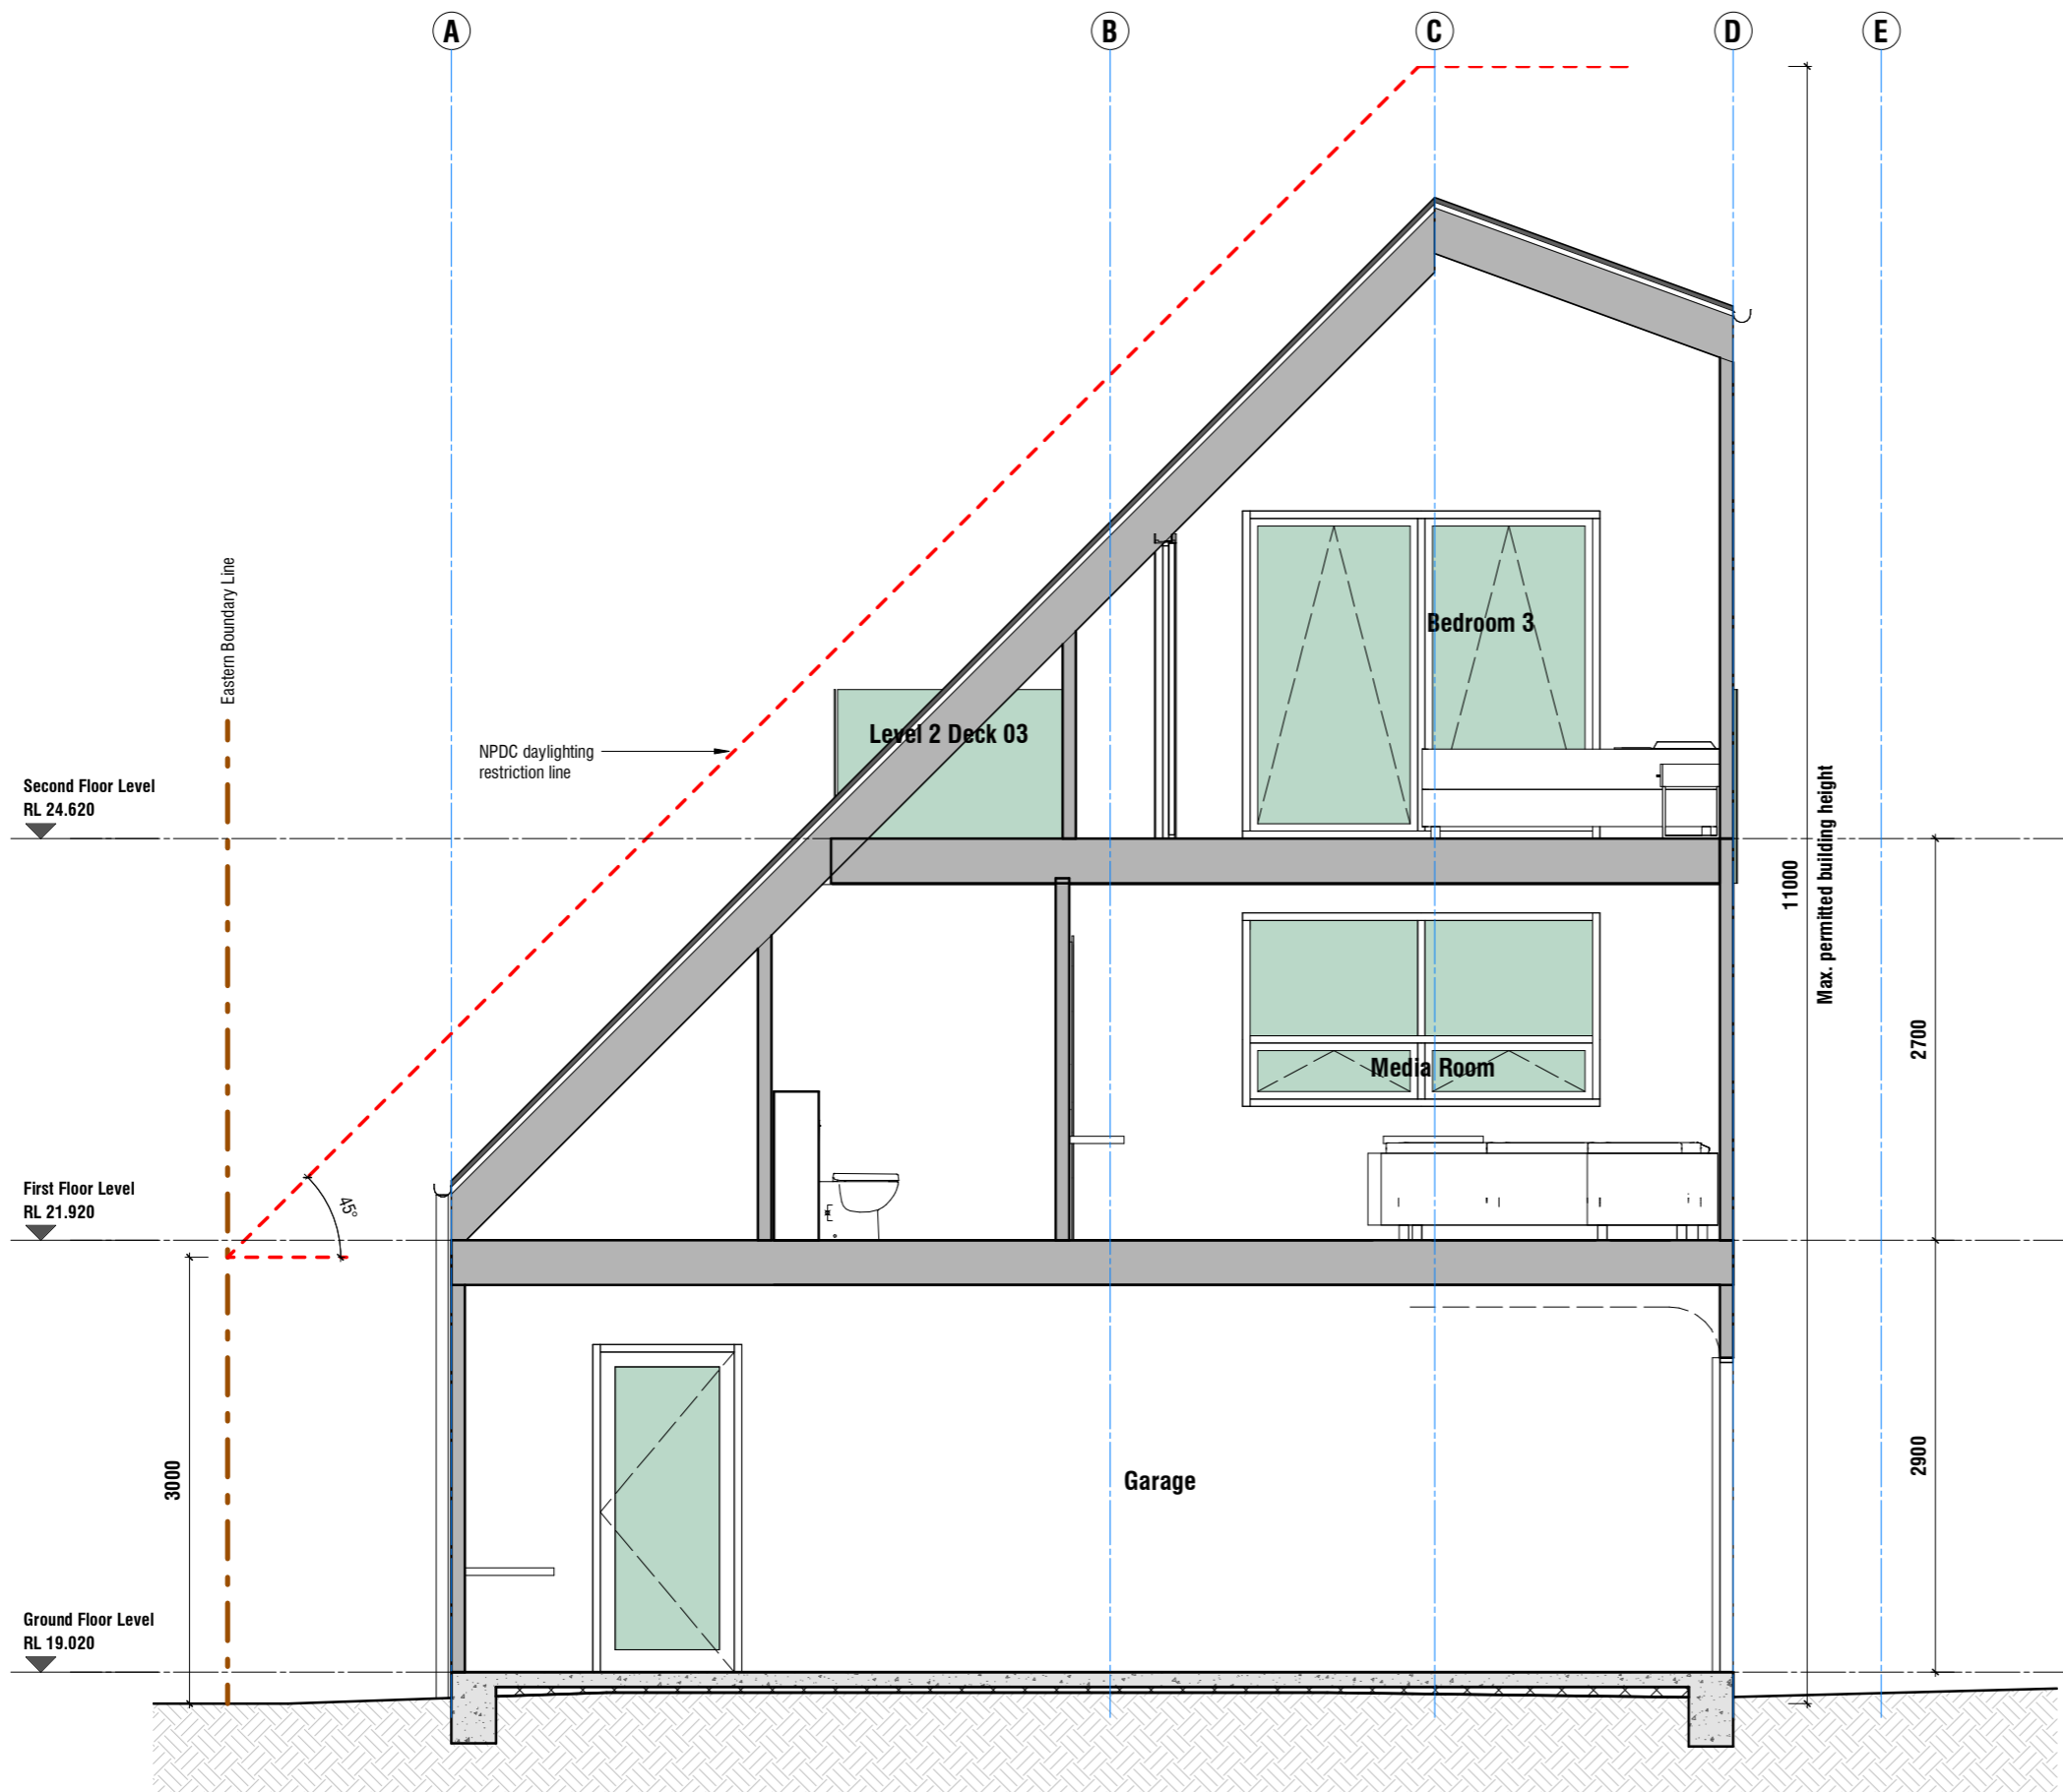

C Cross Section C
A2.01 Scale 1 : 50 (A3)

Rev	Date	Description
A	11.04.2025	Concept Design

Drawing Title
Cross Section C

 

Job No.	Scale [A3]	Drawing No.	Rev	Issued for:	Print Date
6462	1 : 50	A4.03	A	Concept Design	11/04/2025 8:52:46 am

Description
Permitted Baseline Concept
Address
26 Woolcombe Terrace, New Plymouth

BOON
design thinkers

A/131 Courtenay St, New Plymouth 4310, New Zealand
P/06 757 3200 E/office@boon.co.nz W/boon.co.nz

ALL CONTRACTORS MUST VERIFY ALL DIMENSIONS ON THE JOB BEFORE COMMENCING ANY WORK. DO NOT SCALE. © COPYRIGHT ON THIS DRAWING IS RESERVED.



Description
Permitted Baseline Concept
Address
26 Woolcombe Terrace, New Plymouth

A 11.04.2025 Concept Design
Rev Date Description

Drawing Title
Precedent Images

Job No. Scale [A3] Drawing No. Rev Issued for: Print Date
6462 A5.01 A Concept Design 11/04/2025 8:52:47 am



BOON
design thinkers

A/131 Courtenay St, New Plymouth 4310, New Zealand
P/06 757 3200 E/office@boon.co.nz W/boon.co.nz

ALL CONTRACTORS MUST VERIFY ALL DIMENSIONS ON THE JOB BEFORE COMMENCING ANY WORK. DO NOT SCALE. © COPYRIGHT ON THIS DRAWING IS RESERVED.



Rev	Date	Description
A	11.04.2025	Concept Design

Drawing Title
Precedent Images

Description
Permitted Baseline Concept
Address
26 Woolcombe Terrace, New Plymouth

0 40mm
NOTE: PRINTED SHEET SIZE ACCURACY ONLY. NOT FOR DRAWING SCALE

Job No.	Scale [A3]	Drawing No.	Rev	Issued for:	Print Date
6462		A5.02	A	Concept Design	11/04/2025 8:52:47 am

BOON
design thinkers

A/131 Courtenay St, New Plymouth 4310, New Zealand
P/06 757 3200 E/office@boon.co.nz W/boon.co.nz

ALL CONTRACTORS MUST VERIFY ALL DIMENSIONS ON THE JOB BEFORE COMMENCING ANY WORK. DO NOT SCALE. © COPYRIGHT ON THIS DRAWING IS RESERVED.



Rev	Date	Description
A	11.04.2025	Concept Design

Drawing Title
Precedent Images

Description
Permitted Baseline Concept
Address
26 Woolcombe Terrace, New Plymouth

ORIGINAL SIZE: A3
NOTE: PRINTED SHEET SIZE ACCURACY ONLY, NOT FOR DRAWING SCALE

Job No. Scale [A3]
6462

Drawing No. Rev
A5.03 A

Issued for:
Concept Design

Print Date
11/04/2025 8:52:48 am

BOON
design thinkers

A/131 Courtenay St, New Plymouth 4310, New Zealand
P/06 757 3200 E/office@boon.co.nz W/boon.co.nz