


File Name: Z:\JOB\Sg 3501-4000\3901-3950\DWG\DWG-3917-C-05 Roading.dwg - C8-1 EW Plot Date: 25/03/2025 Plot Time: 16:54

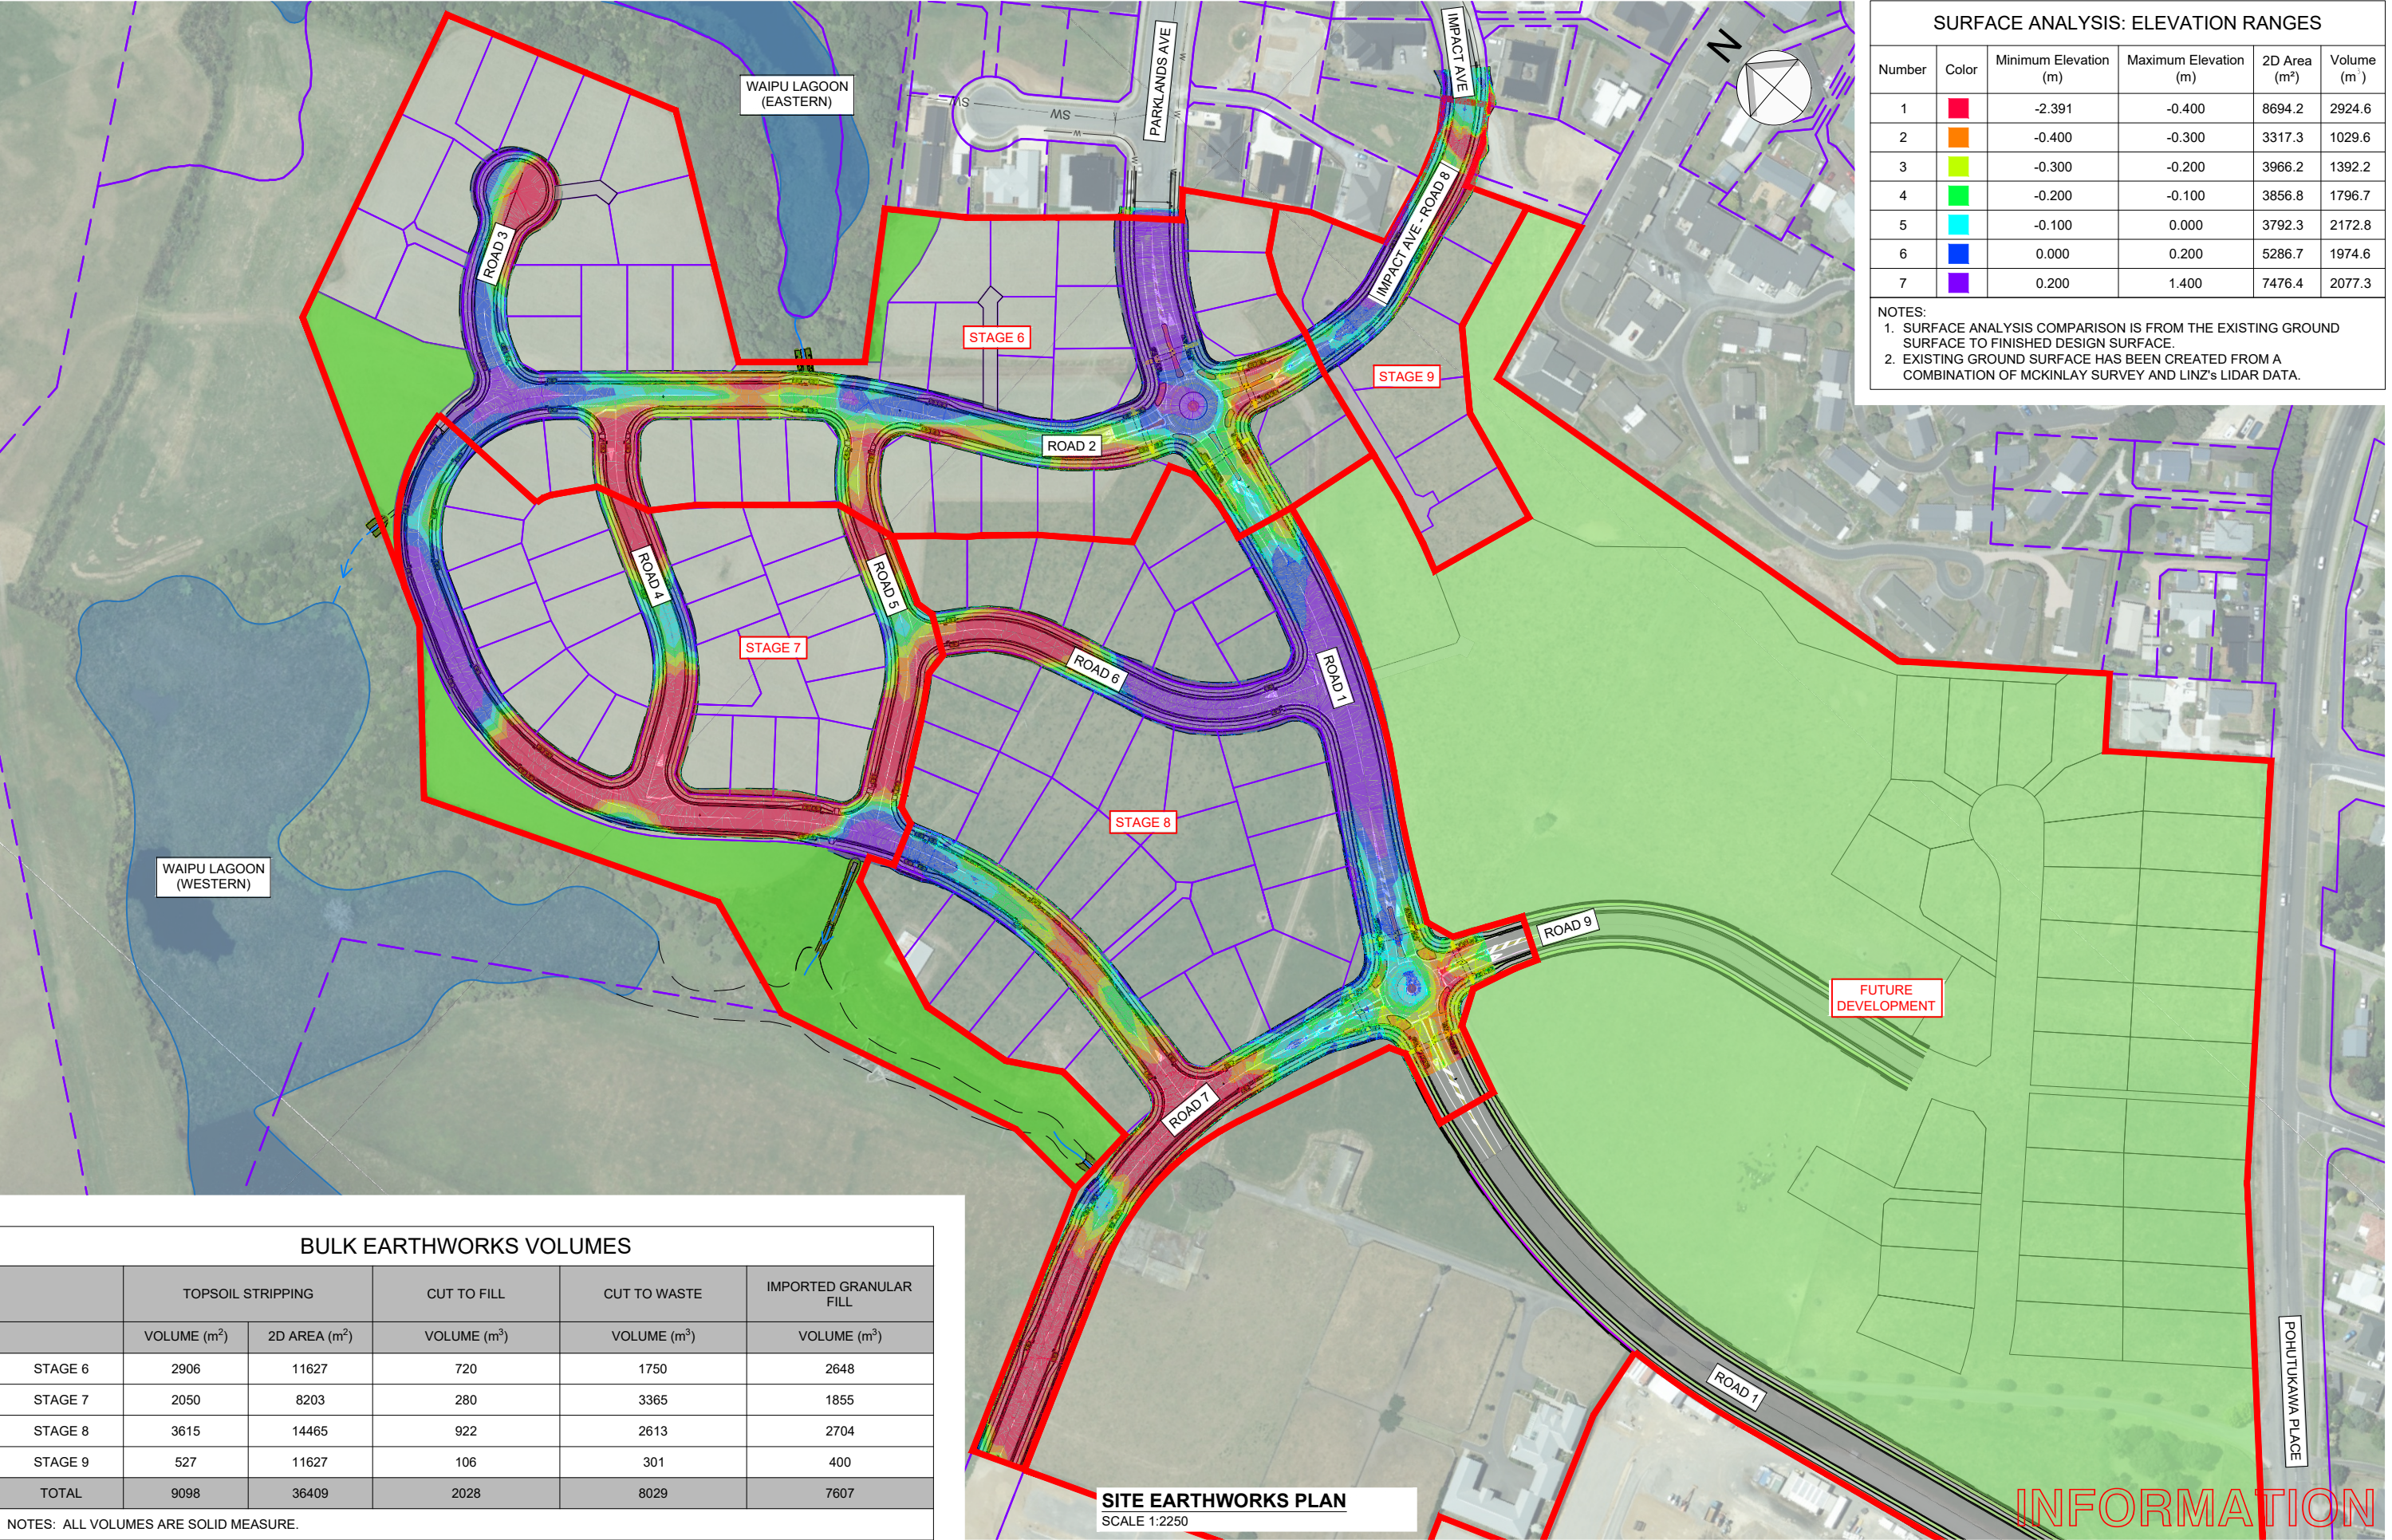

3 DAVIDSON STREET
NEW PLYMOUTH 4310
Ph. 06 759 0999
© COPYRIGHT RED JACKET LTD

12/03/25	A	DRAFT FOR INFORMATION	BC	LB	-	-
DATE	REV	REV RECORD	BY	CHD	VER	APP

Client
W & C BOLTON

Project
PROPOSED RESIDENTIAL DEVELOPMENT
PARKLANDS AVENUE
BELL BLOCK

Sheet Title
SITE EARTHWORKS PLAN

A3	Sheet No. C8-1	Rev. A
File No. DWG-3917-C-01		