


PLAN VIEW CH 0 - 150 m
SCALE 1:500

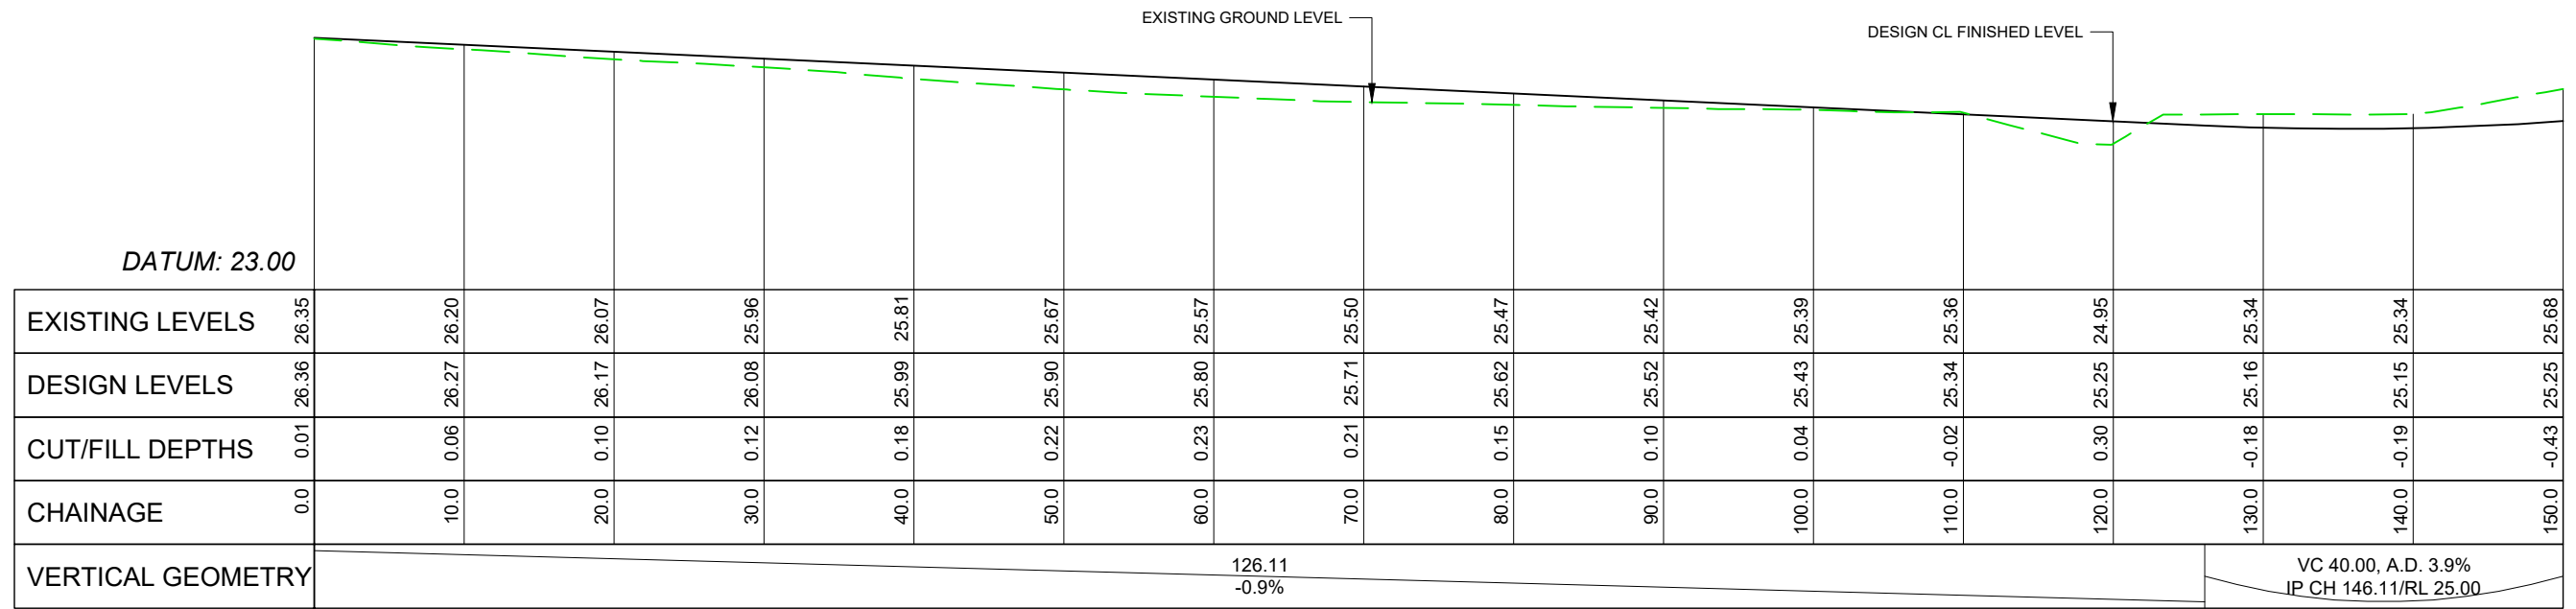

LONGSECTION CH 0 - 150 m
SCALE 1:500H 1:100V

FOR APPROVAL



3 DAVIDSON STREET
NEW PLYMOUTH 4310
Ph. 06 759 0999
© COPYRIGHT RED JACKET LTD

05/08/21	E	FOR APPROVAL	LB	CM	-	-
DATE	REV	REV RECORD	BY	CHD	VER	APP

Client
ROBE & ROCHE INVESTMENTS LTD


Project
**PROPOSED DEVELOPMENT
PARKLANDS AVE, BELL BLOCK**

Sheet Title
**ROAD 2
PLAN AND LONGSECTION
CH 0 - 150 m**


Drawing No.
100-433

Job No. **3917** Sheet No. **C1-3**

A3
REV.
E

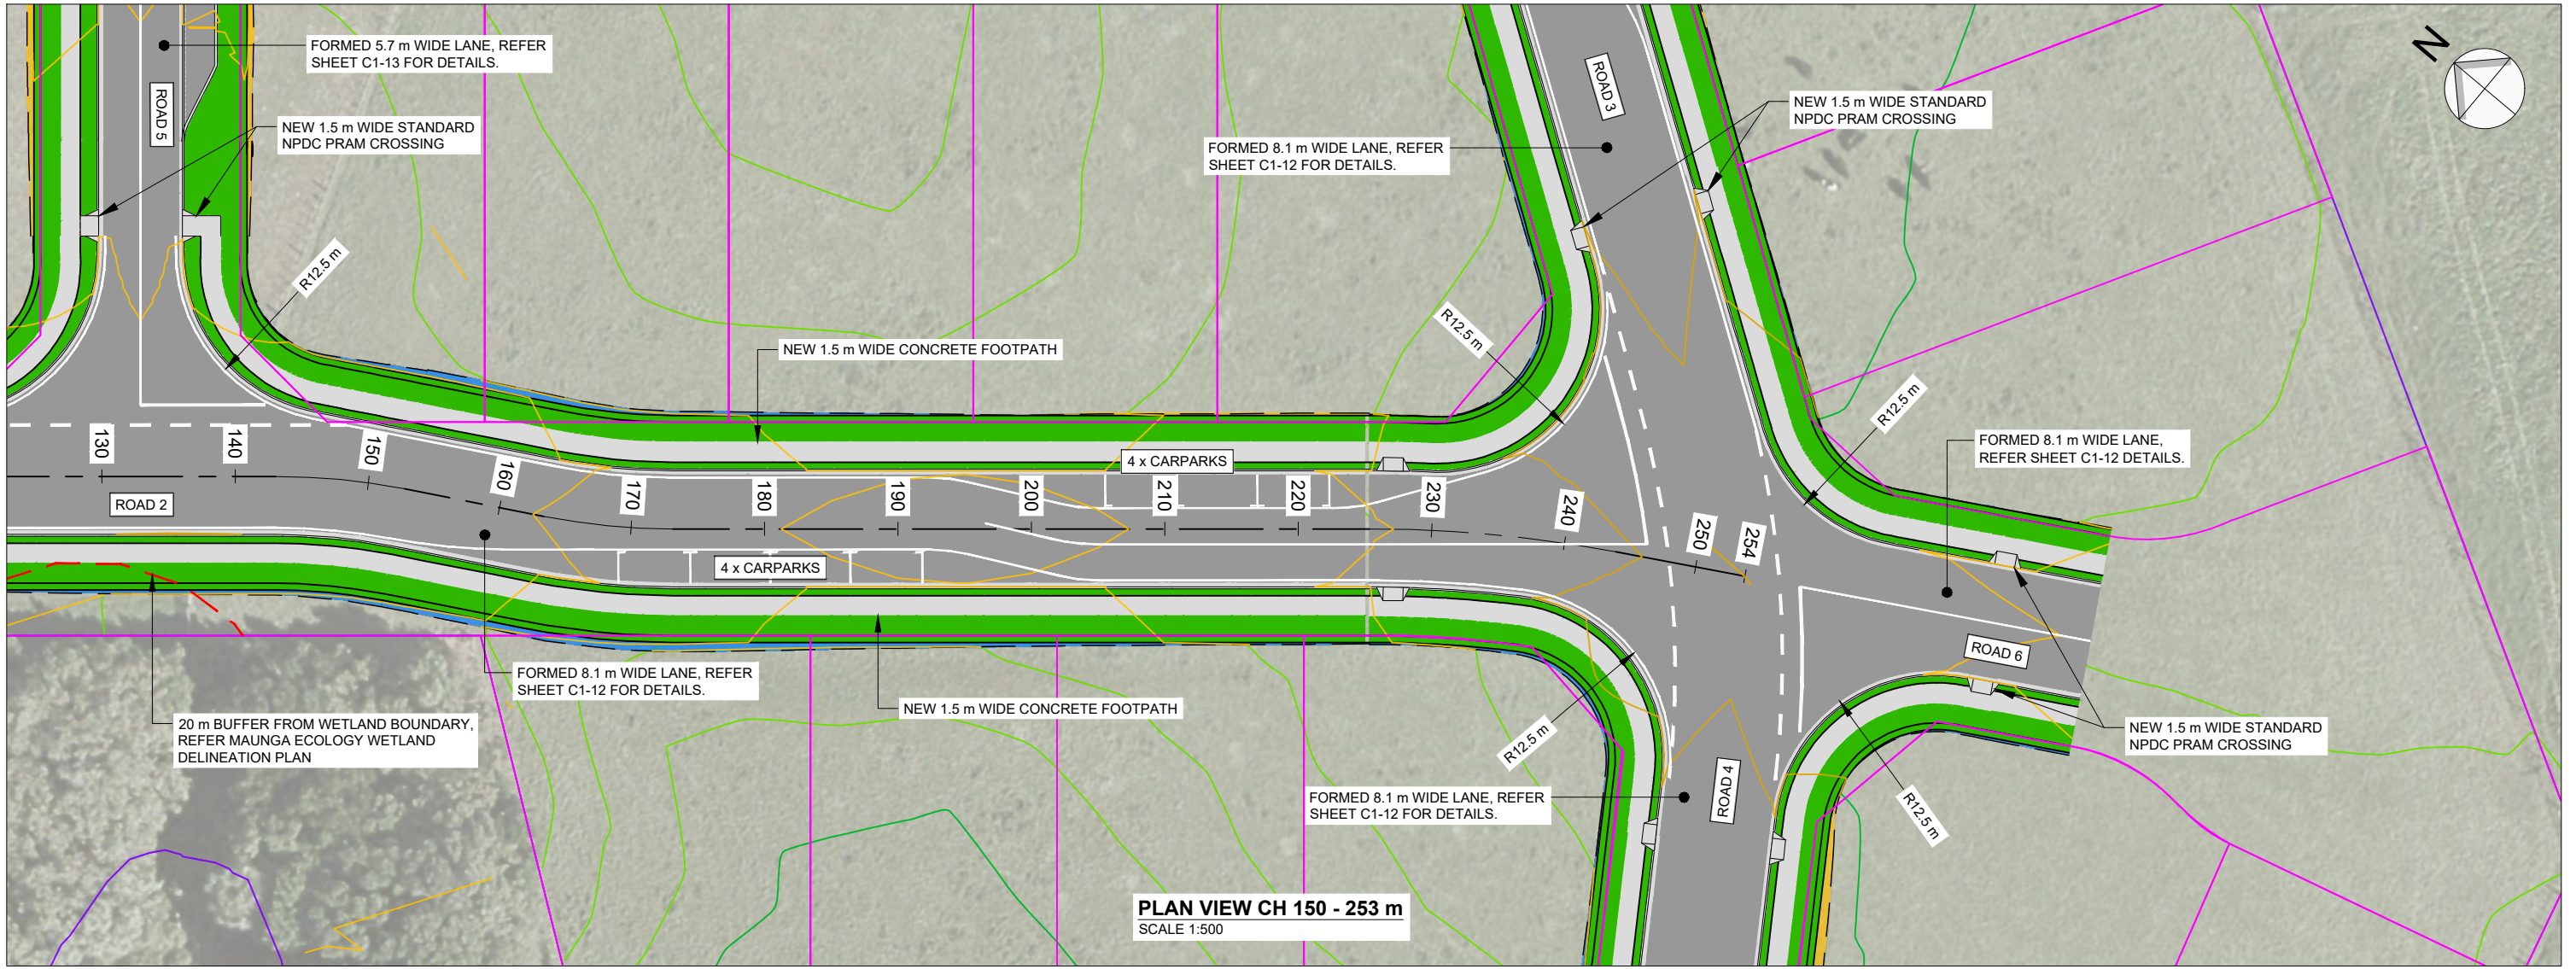

PLAN VIEW CH 150 - 253 m
SCALE 1:500

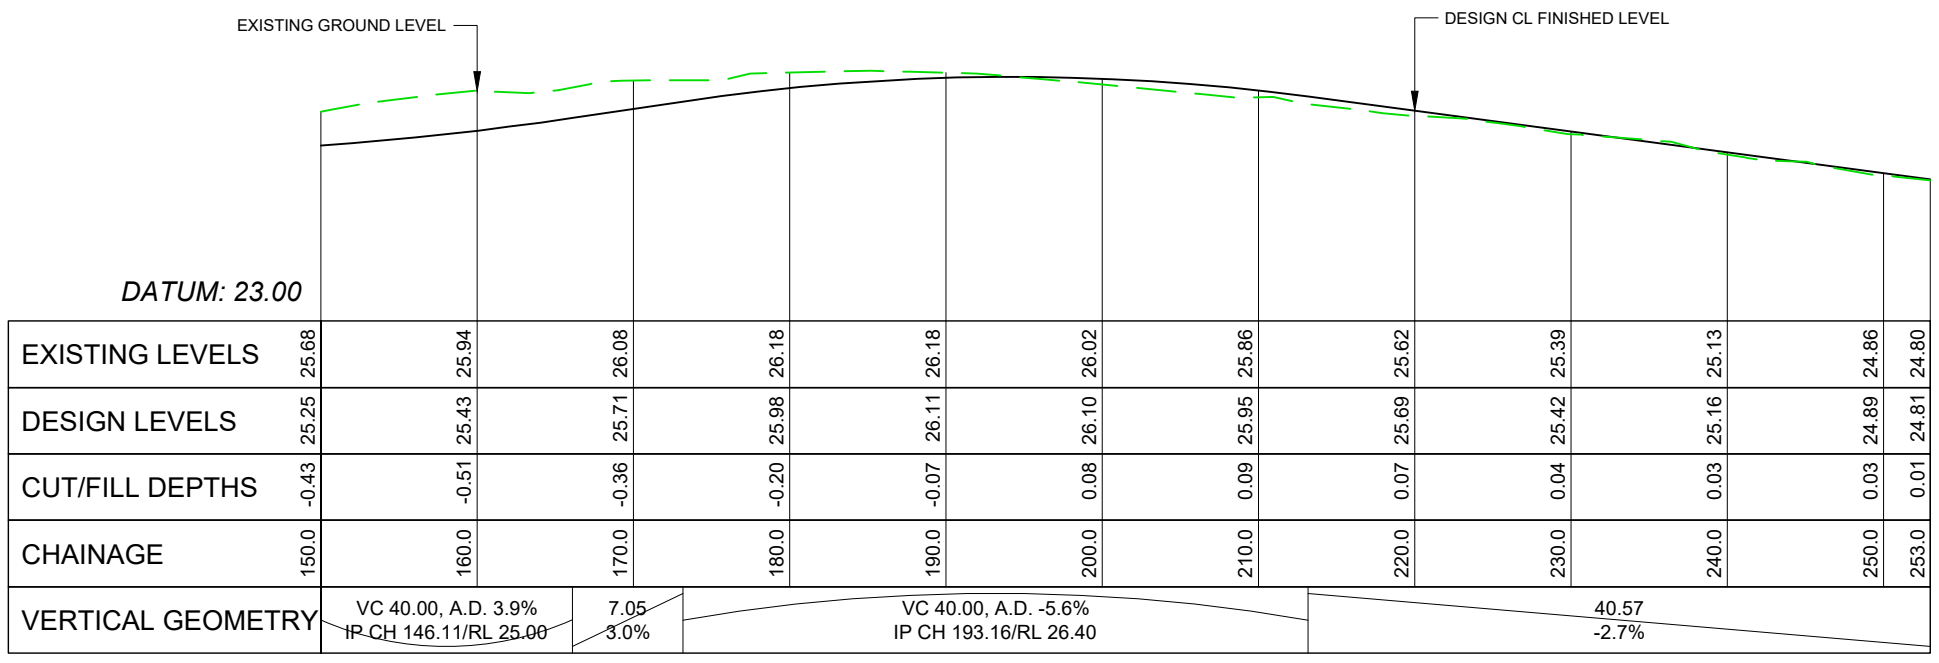

LONGSECTION CH 150 - 253 m
SCALE 1:500H 1:100V

FOR APPROVAL

3 DAVIDSON STREET
NEW PLYMOUTH 4310
Ph. 06 759 0999
© COPYRIGHT RED JACKET LTD

05/08/21	E	FOR APPROVAL	LB	CM	-	-
DATE	REV	REV RECORD	BY	CHD	VER	APP

Client
ROBE & ROCHE INVESTMENTS LTD

Project
**PROPOSED DEVELOPMENT
PARKLANDS AVE, BELL BLOCK**

Sheet Title
**ROAD 2
PLAN AND LONGSECTION
CH 150 - 253 m**

Drawing No. 100-433	A3
Job No. 3917	Sheet No. C1-4
	E

File Name: C:\Users\LukeRedJacket\Desktop\100-433 WETLAND REV.dwg - C1-4 Plot Date: 05/08/2021 Plot Time: 11:46