



Your Way
Transport Choices Together



**Mangorei Road:
Merrilands Shopping Centre
to New Plymouth Girl's High**



Transport Choices

Climate Emergency Response Fund Programme



NPDC

200mm
DO NOT SCALE - IF IN DOUBT, ASK

150

100

90

80

70

60

50

40



30

20

10

0

ORIGINAL SIZE A1

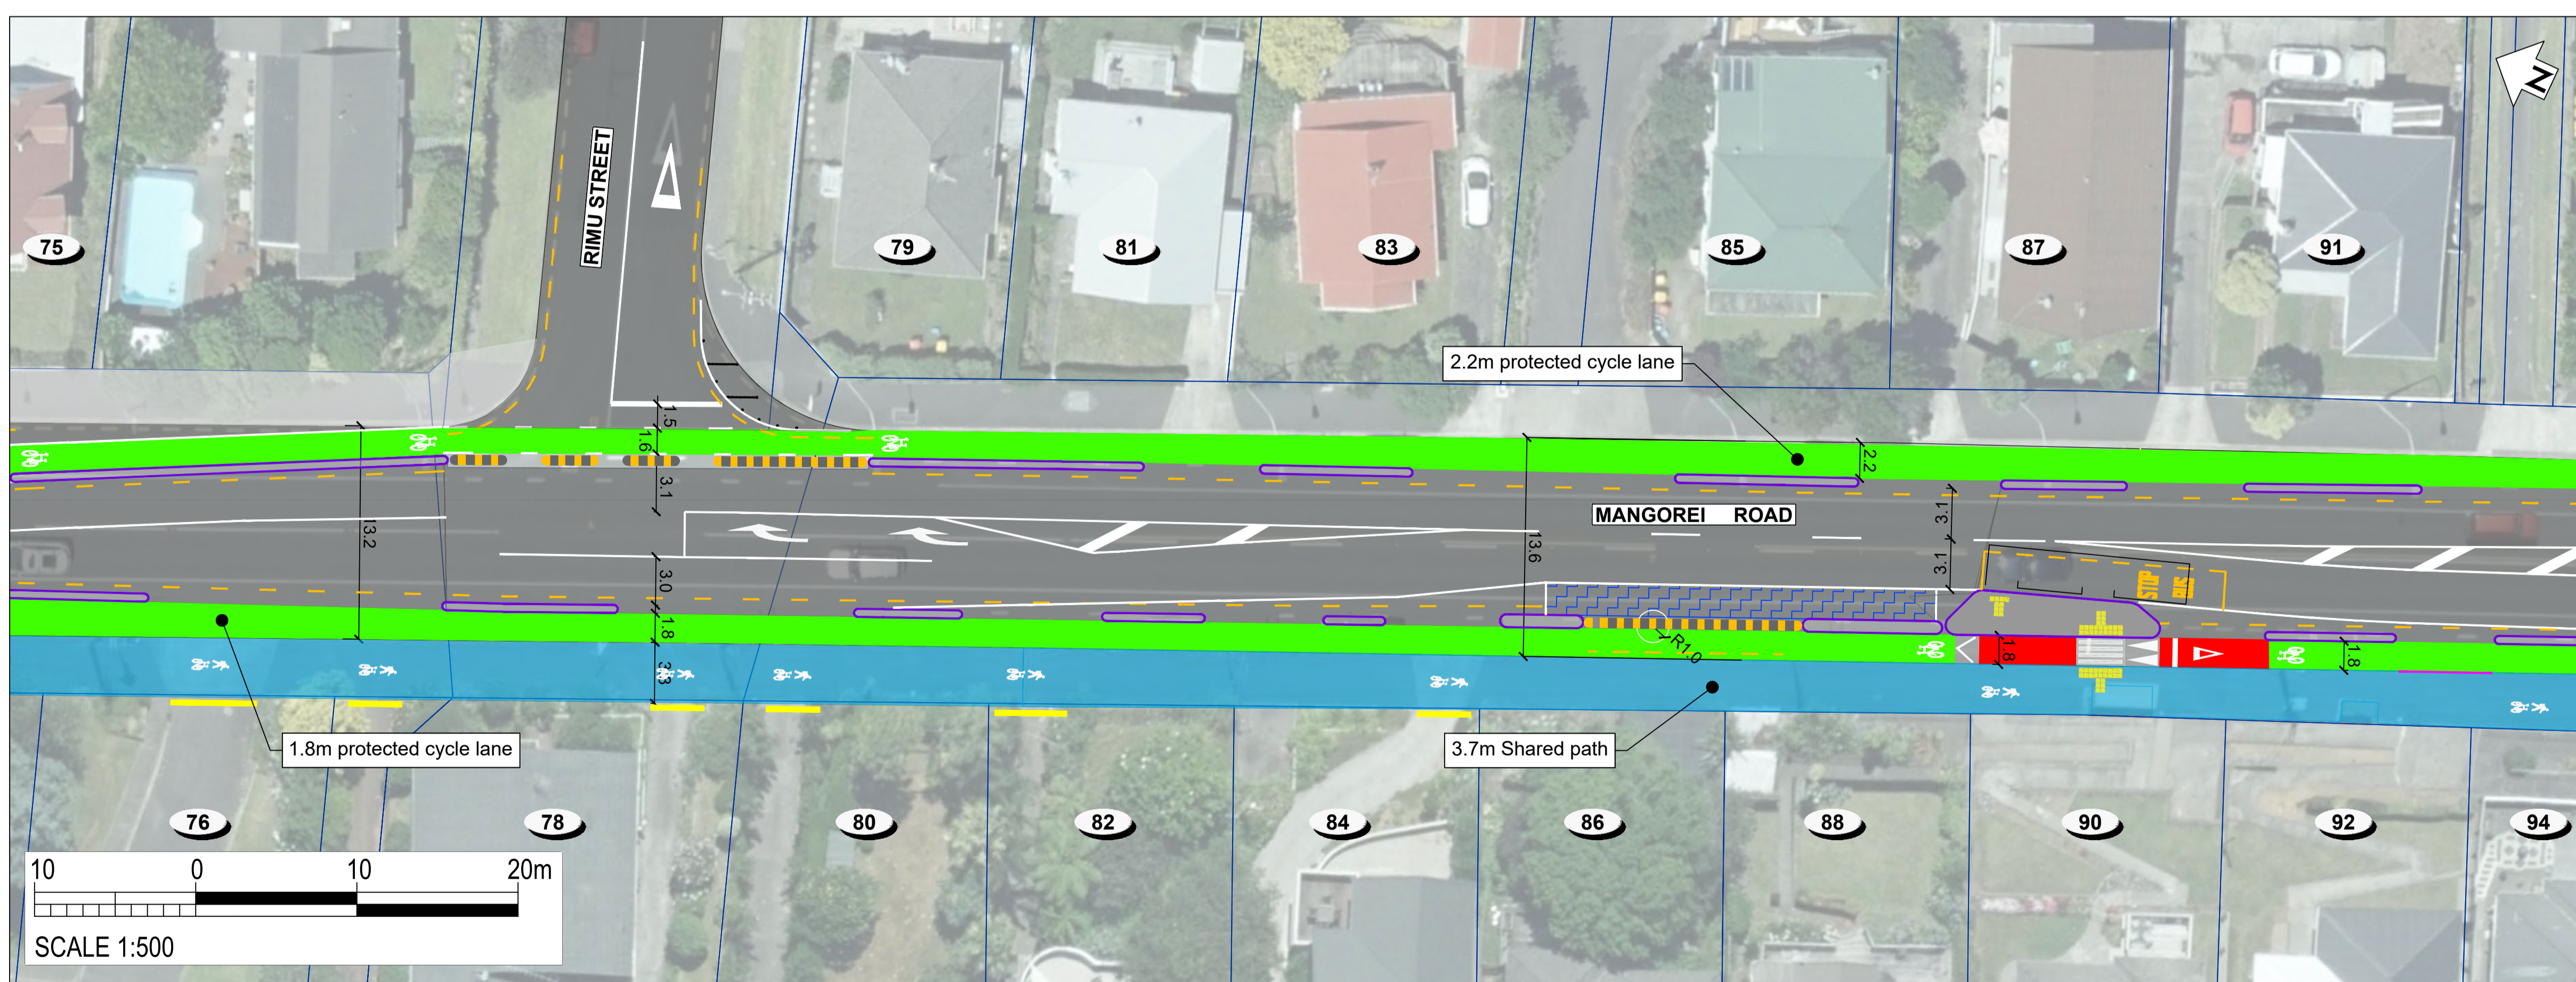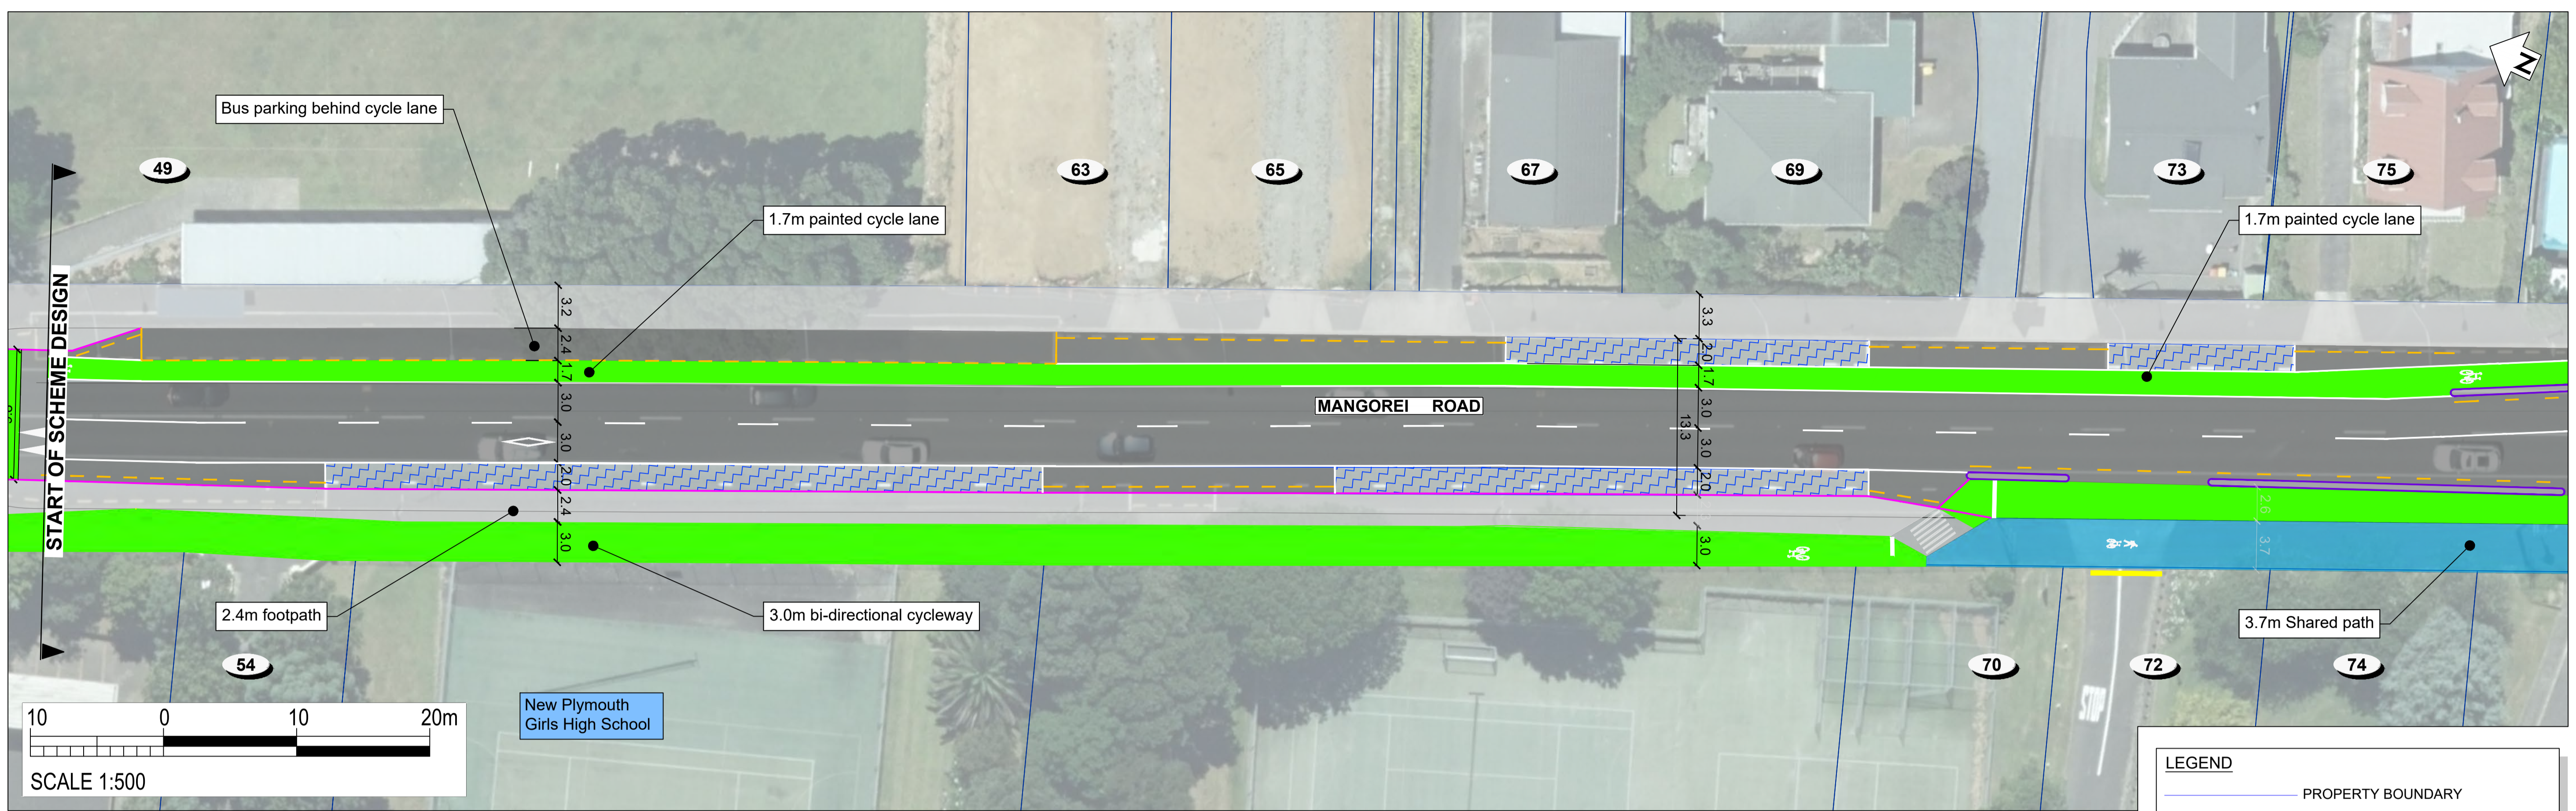

LEGEND

- PROPERTY BOUNDARY
- EXISTING KERB
- NEW KERB
- PROTECTED CYCLE LANE
- BUFFERED CYCLE LANE
- SHARED PATH
- FOOTPATH
- ROAD MARKINGS
- NO STOPPING LINE
- RAISED CROSSING
- TRAFFIC ISLAND
- RUBBER SPEED BUMP
- TACTILE PAVERS (LAYOUT INDICATIVE)
- ON-STREET PARKING
- PROPOSED PARKING TIME RESTRICTION

Colourings shown are to distinguish the various facility types and design elements and may not reflect their actual colours.

CONSULTATION DRAWING
THIS IS NOT A FINALISED DRAWING SET

SCALE:
1:500 @ A3 (1:250 @ A1)



NOT FOR CONSTRUCTION



Mangorei Road: Merrilands Shopping Centre to New Plymouth Girls' High School
Page 01



Transport Choices | Climate Emergency Response Fund Programme



COPYRIGHT © THESE DRAWINGS SHALL ONLY BE USED FOR THE PURPOSE FOR WHICH THEY WERE SUPPLIED. ANY RE-USE IS PROHIBITED AND NO PART OF THIS DOCUMENT MAY BE REPRODUCED OR DISTRIBUTED WITHOUT THE WRITTEN PERMISSION OF NEW PLYMOUTH DISTRICT COUNCIL.

DO NOT SCALE - IF IN DOUBT, ASK

200mm

100

90

80

70

60

50

40

30



20

10

0

ORIGINAL SIZE



A1

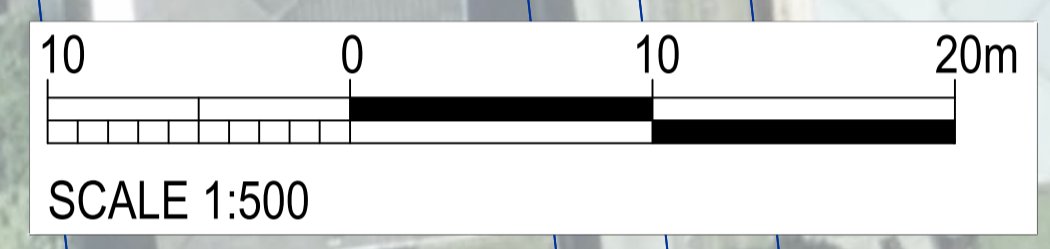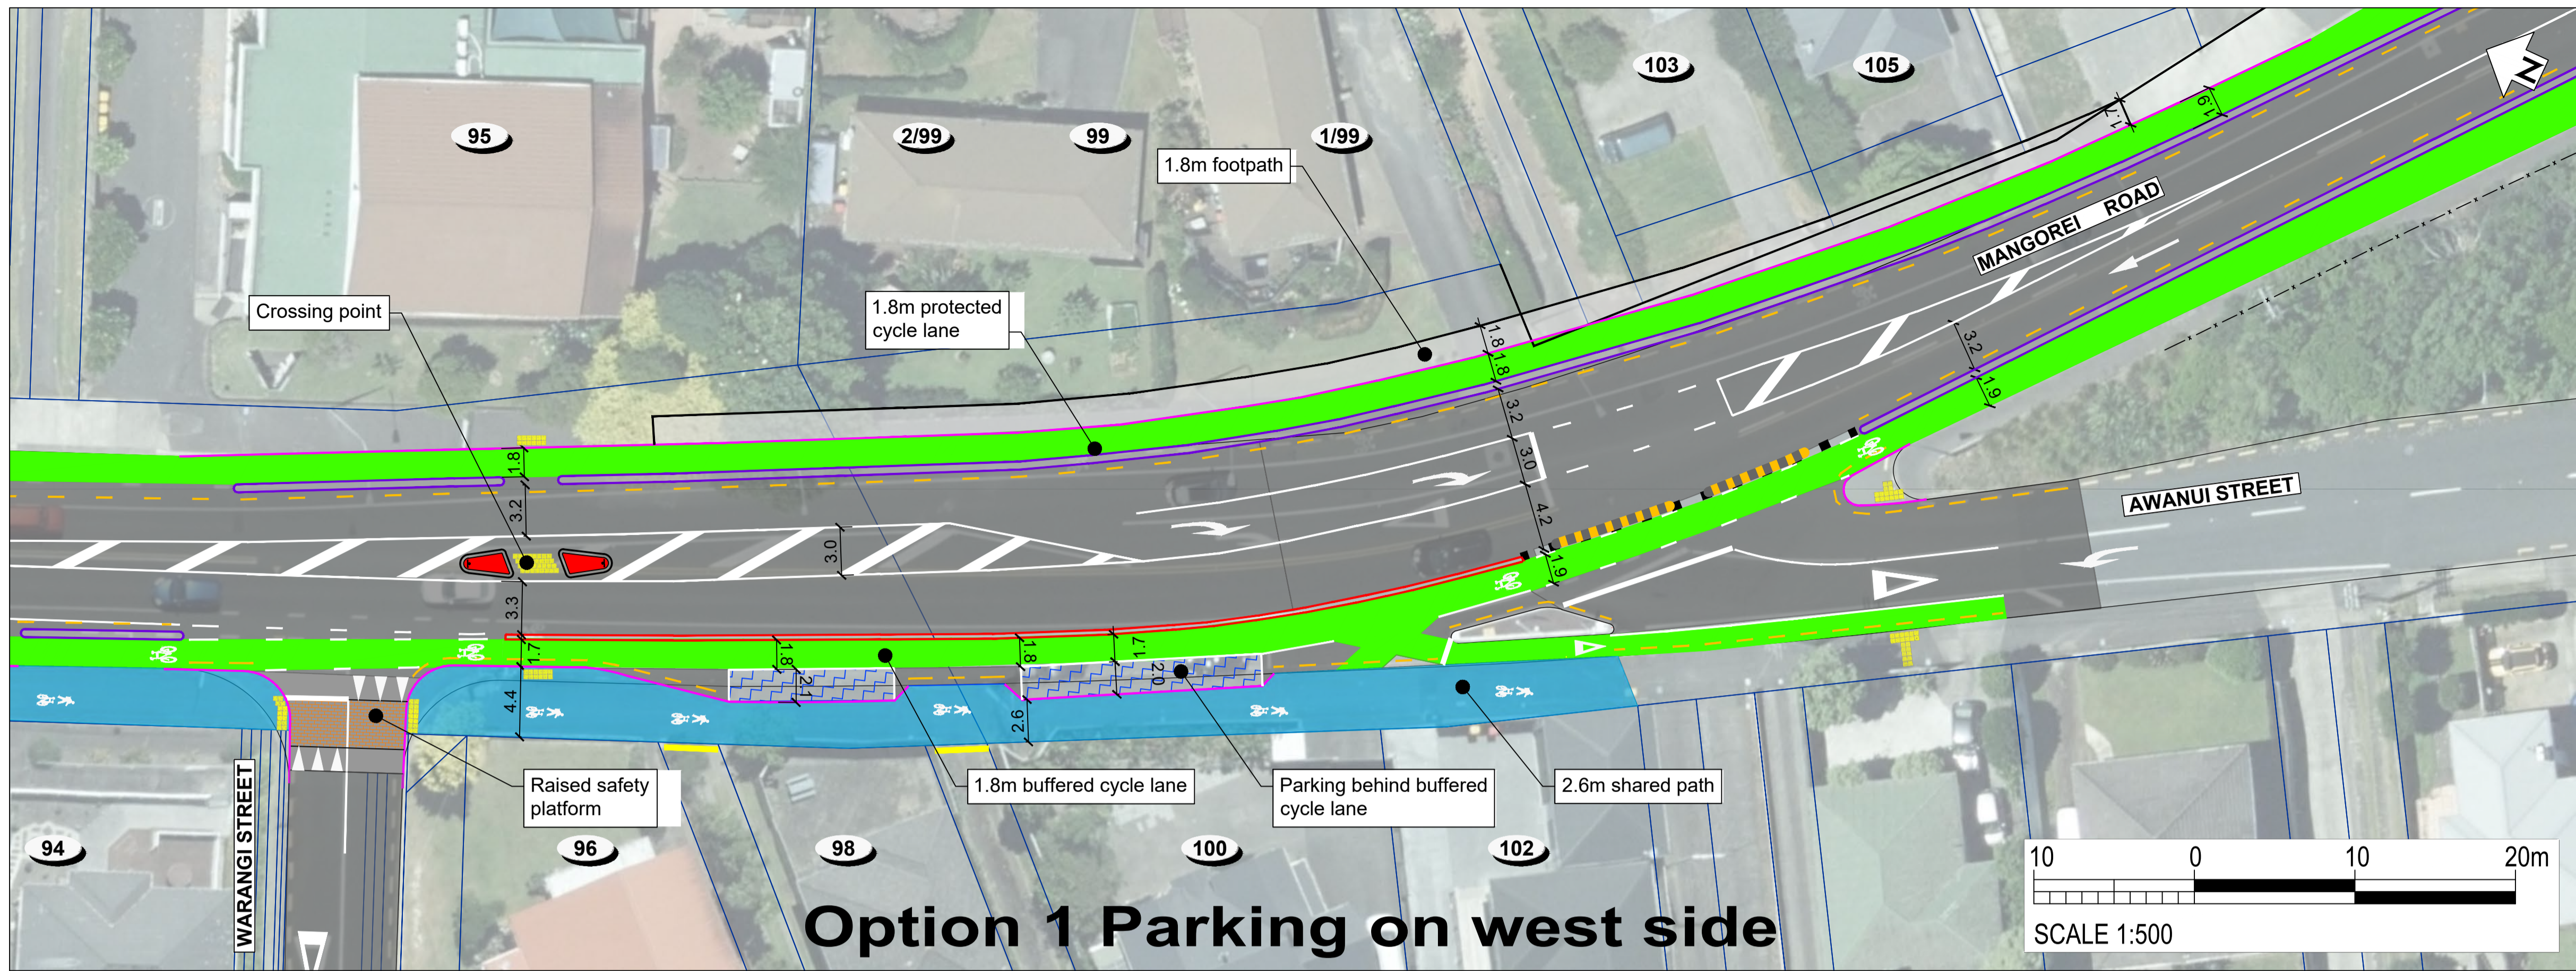

LEGEND

- PROPERTY BOUNDARY
- EXISTING KERB
- NEW KERB
- PROTECTED CYCLE LANE
- BUFFERED CYCLE LANE
- SHARED PATH
- FOOTPATH
- ROAD MARKINGS
- NO STOPPING LINE
- RAISED CROSSING
- TRAFFIC ISLAND
- RUBBER SPEED BUMP
- TACTILE PAVERS (LAYOUT INDICATIVE)
- ON-STREET PARKING
- PROPOSED PARKING TIME RESTRICTION

Colourings shown are to distinguish the various facility types and design elements and may not reflect their actual colours.

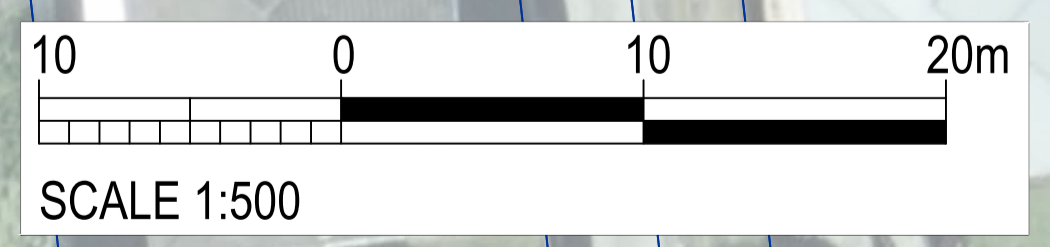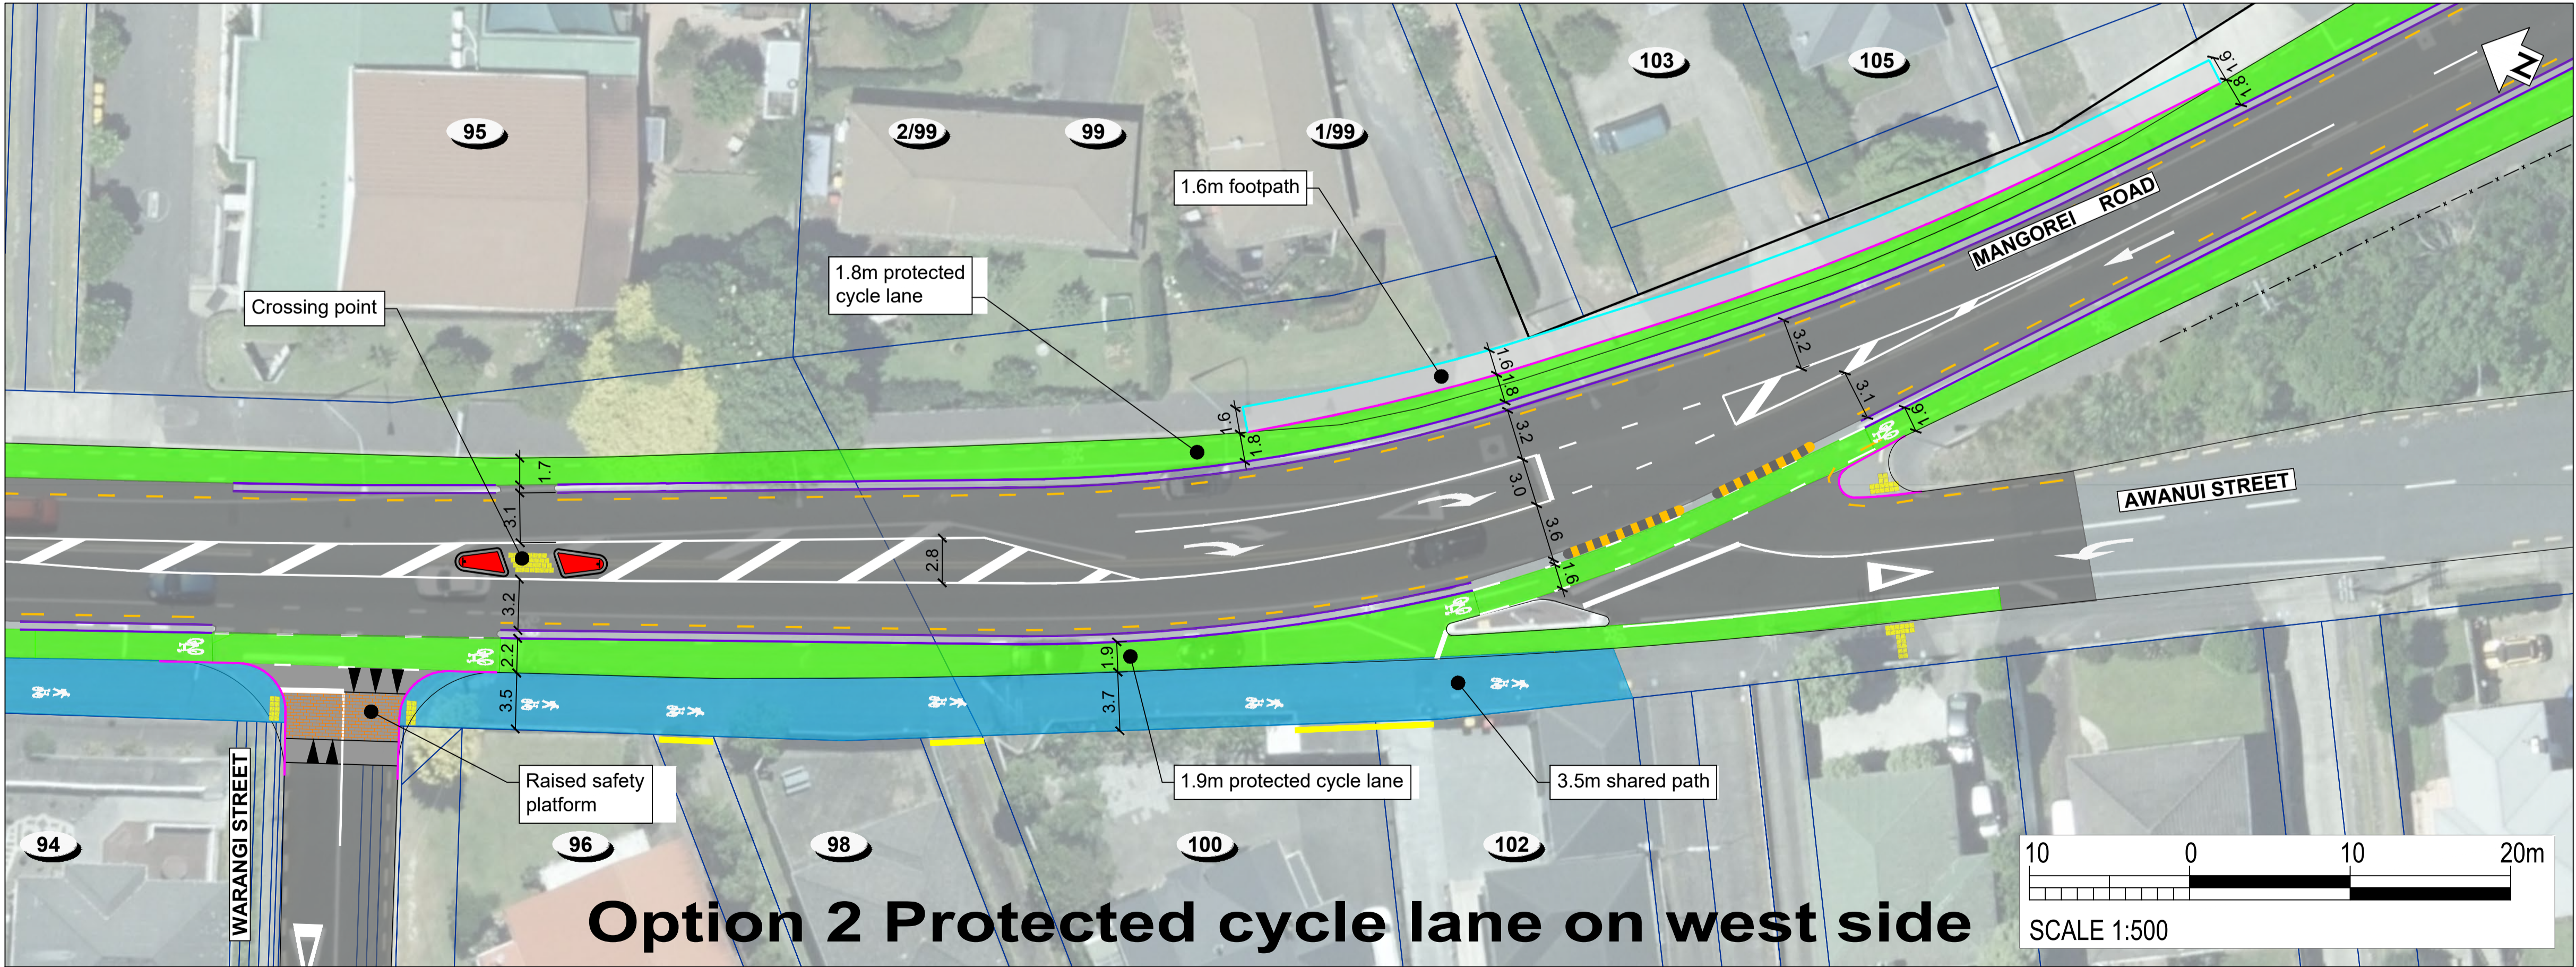

CONSULTATION DRAWING
THIS IS NOT A FINALISED DRAWING SET

SCALE:
1:500 @ A3 (1:250 @ A1)




NOT FOR CONSTRUCTION




COPYRIGHT © THESE DRAWINGS SHALL ONLY BE USED FOR THE PURPOSE FOR WHICH THEY WERE SUPPLIED. ANY RE-USE IS PROHIBITED AND NO PART OF THIS DOCUMENT MAY BE REPRODUCED OR DISTRIBUTED WITHOUT THE WRITTEN PERMISSION OF NEW PLYMOUTH DISTRICT COUNCIL.

DO NOT SCALE - IF IN DOUBT, ASK
200mm
150
100
90
80
70
60
50
40
30
20
10
0
ORIGINAL SIZE A1

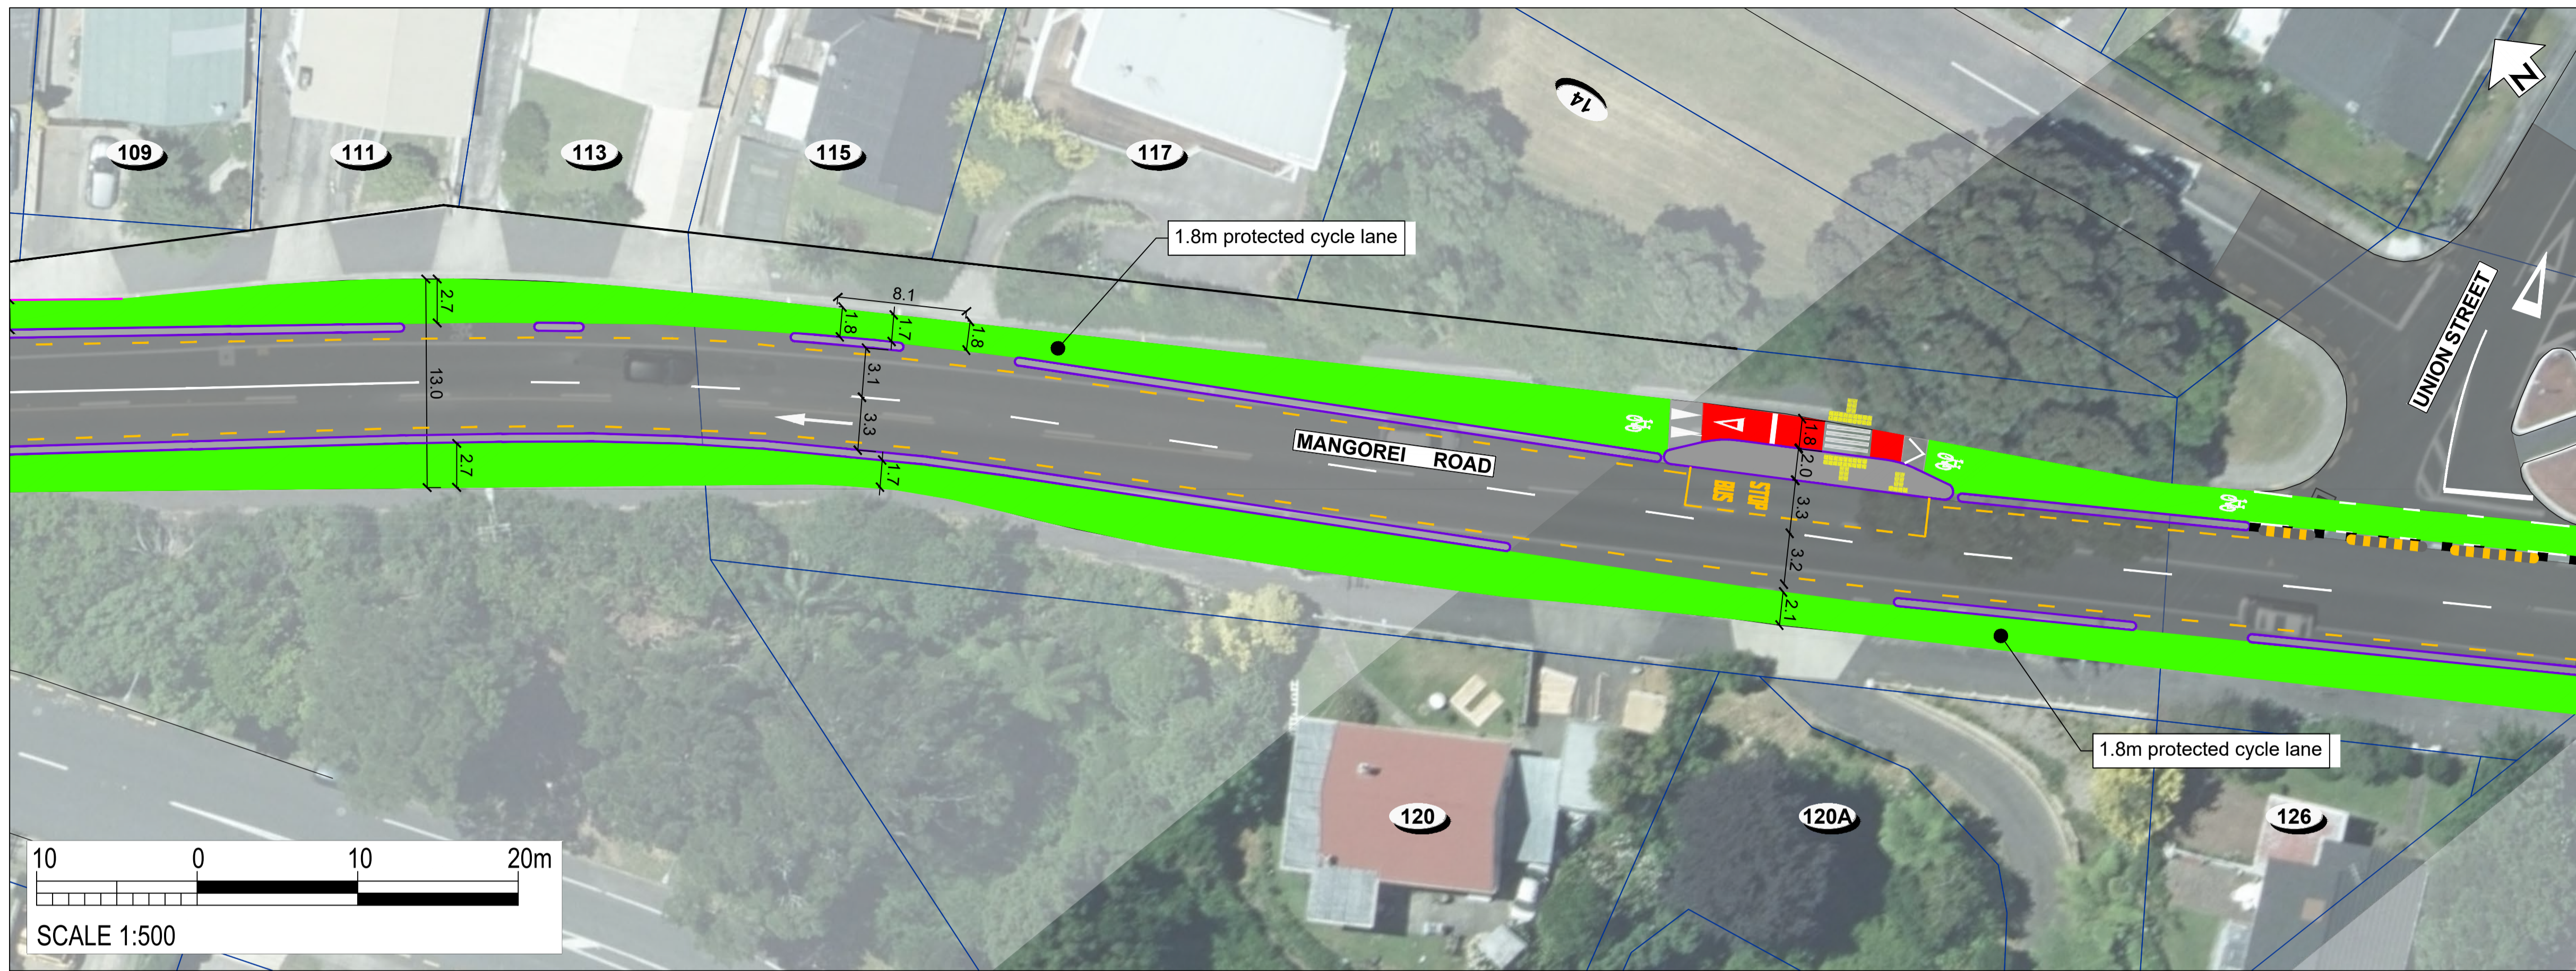

LEGEND	
	PROPERTY BOUNDARY
	EXISTING KERB
	NEW KERB
	PROTECTED CYCLE LANE
	BUFFERED CYCLE LANE
	SHARED PATH
	FOOTPATH
	ROAD MARKINGS
	NO STOPPING LINE
	RAISED CROSSING
	TRAFFIC ISLAND
	RUBBER SPEED BUMP
	TACTILE PAVERS (LAYOUT INDICATIVE)
	ON-STREET PARKING
	PROPOSED PARKING TIME RESTRICTION

Colourings shown are to distinguish the various facility types and design elements and may not reflect their actual colours.

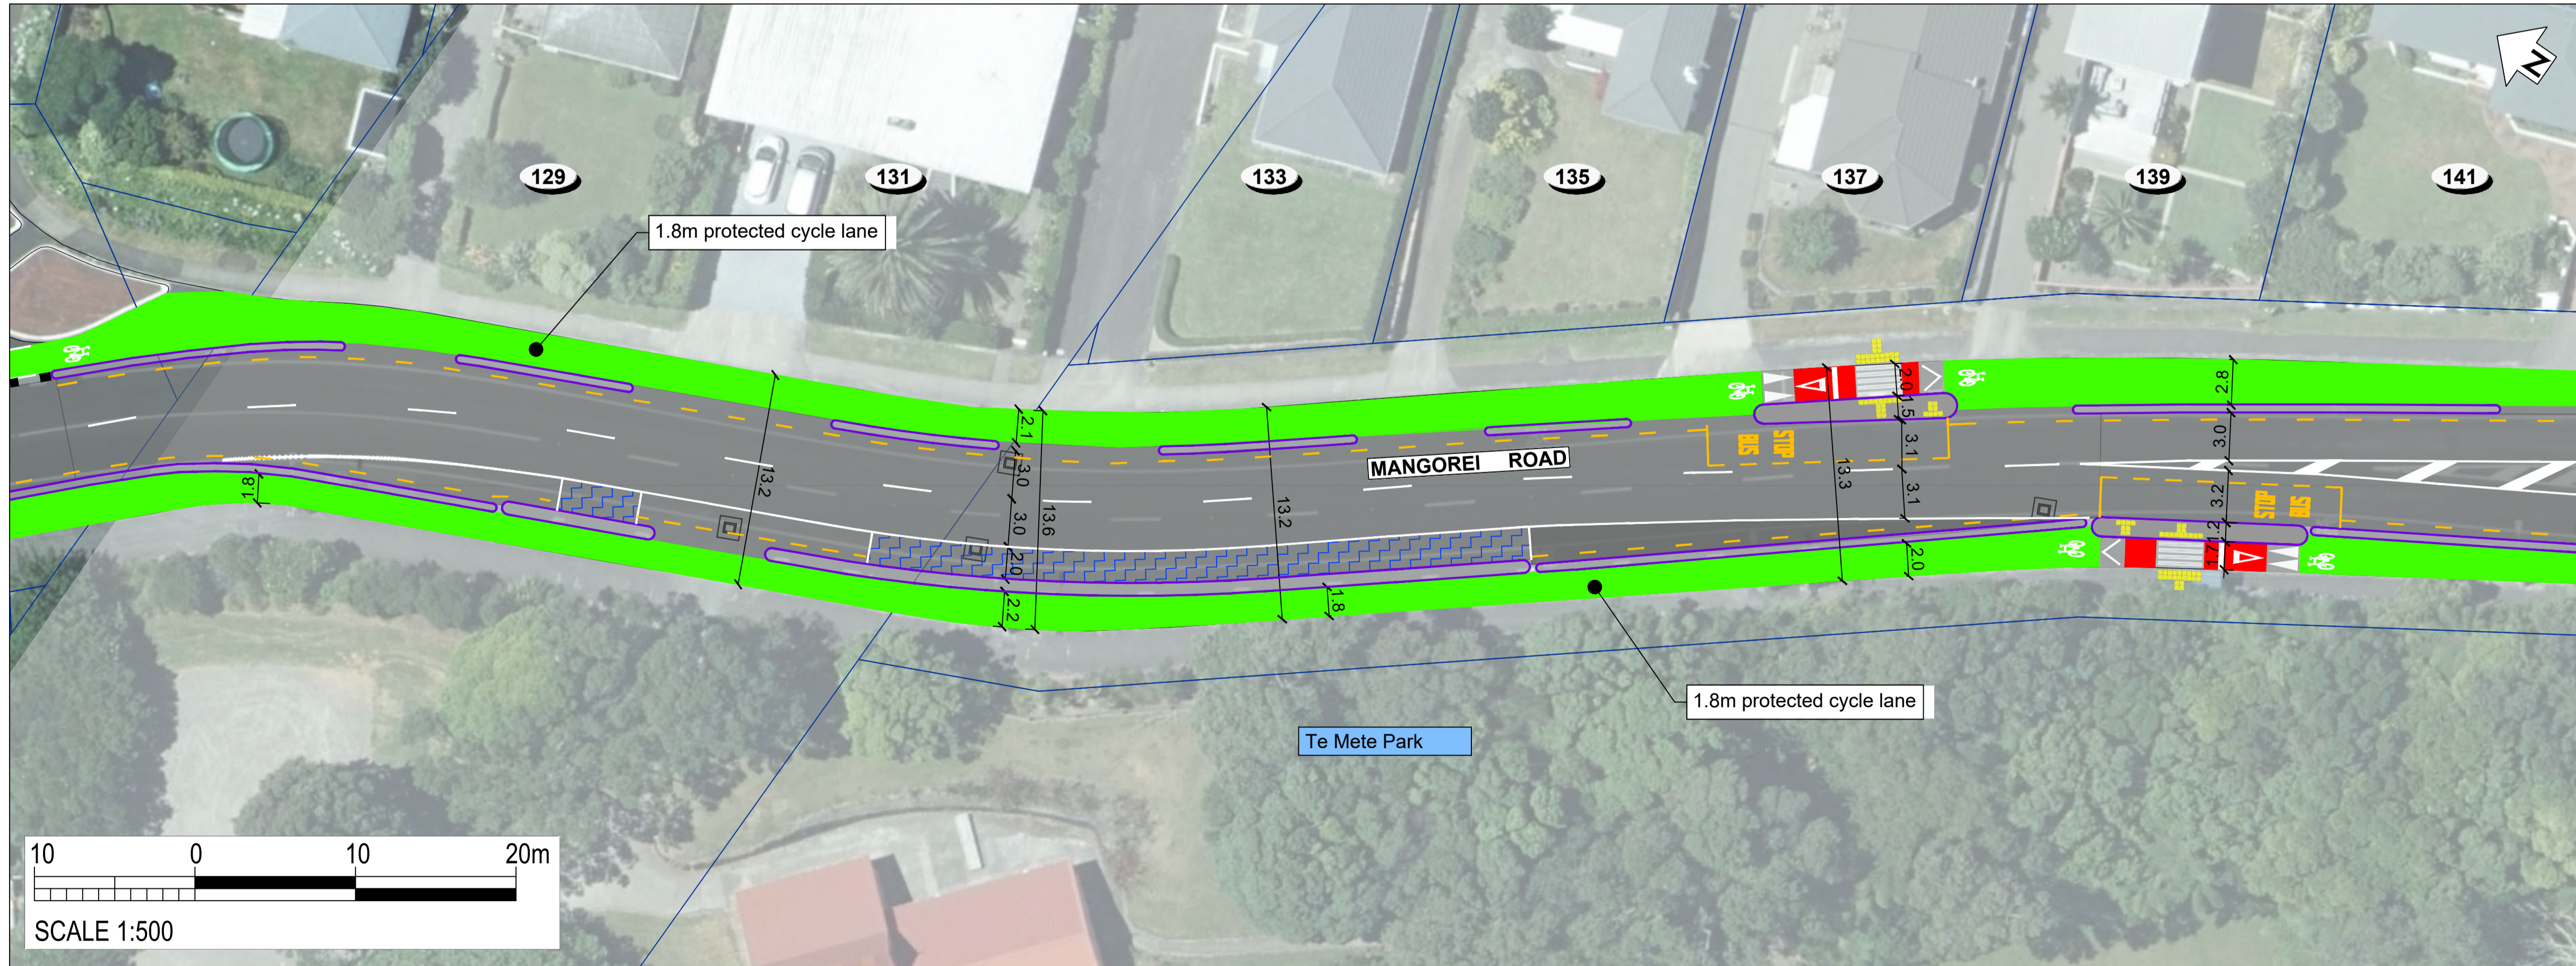

CONSULTATION DRAWING
THIS IS NOT A FINALISED DRAWING SET

SCALE:
1:500 @ A3 (1:250 @ A1)



NOT FOR CONSTRUCTION



Mangorei Road: Merrilands Shopping Centre to New Plymouth Girls' High School
Page 03



Transport Choices | Climate Emergency Response Fund Programme



COPYRIGHT © THESE DRAWINGS SHALL ONLY BE USED FOR THE PURPOSE FOR WHICH THEY WERE SUPPLIED. ANY RE-USE IS PROHIBITED AND NO PART OF THIS DOCUMENT MAY BE REPRODUCED OR DISTRIBUTED WITHOUT THE WRITTEN PERMISSION OF NEW PLYMOUTH DISTRICT COUNCIL.

DO NOT SCALE - IF IN DOUBT, ASK

200mm

150

100

50

0

10

20

30

40

50

60

70

80

90

100

110

120

130

140

150

160

170

180


190

200

210

220


230

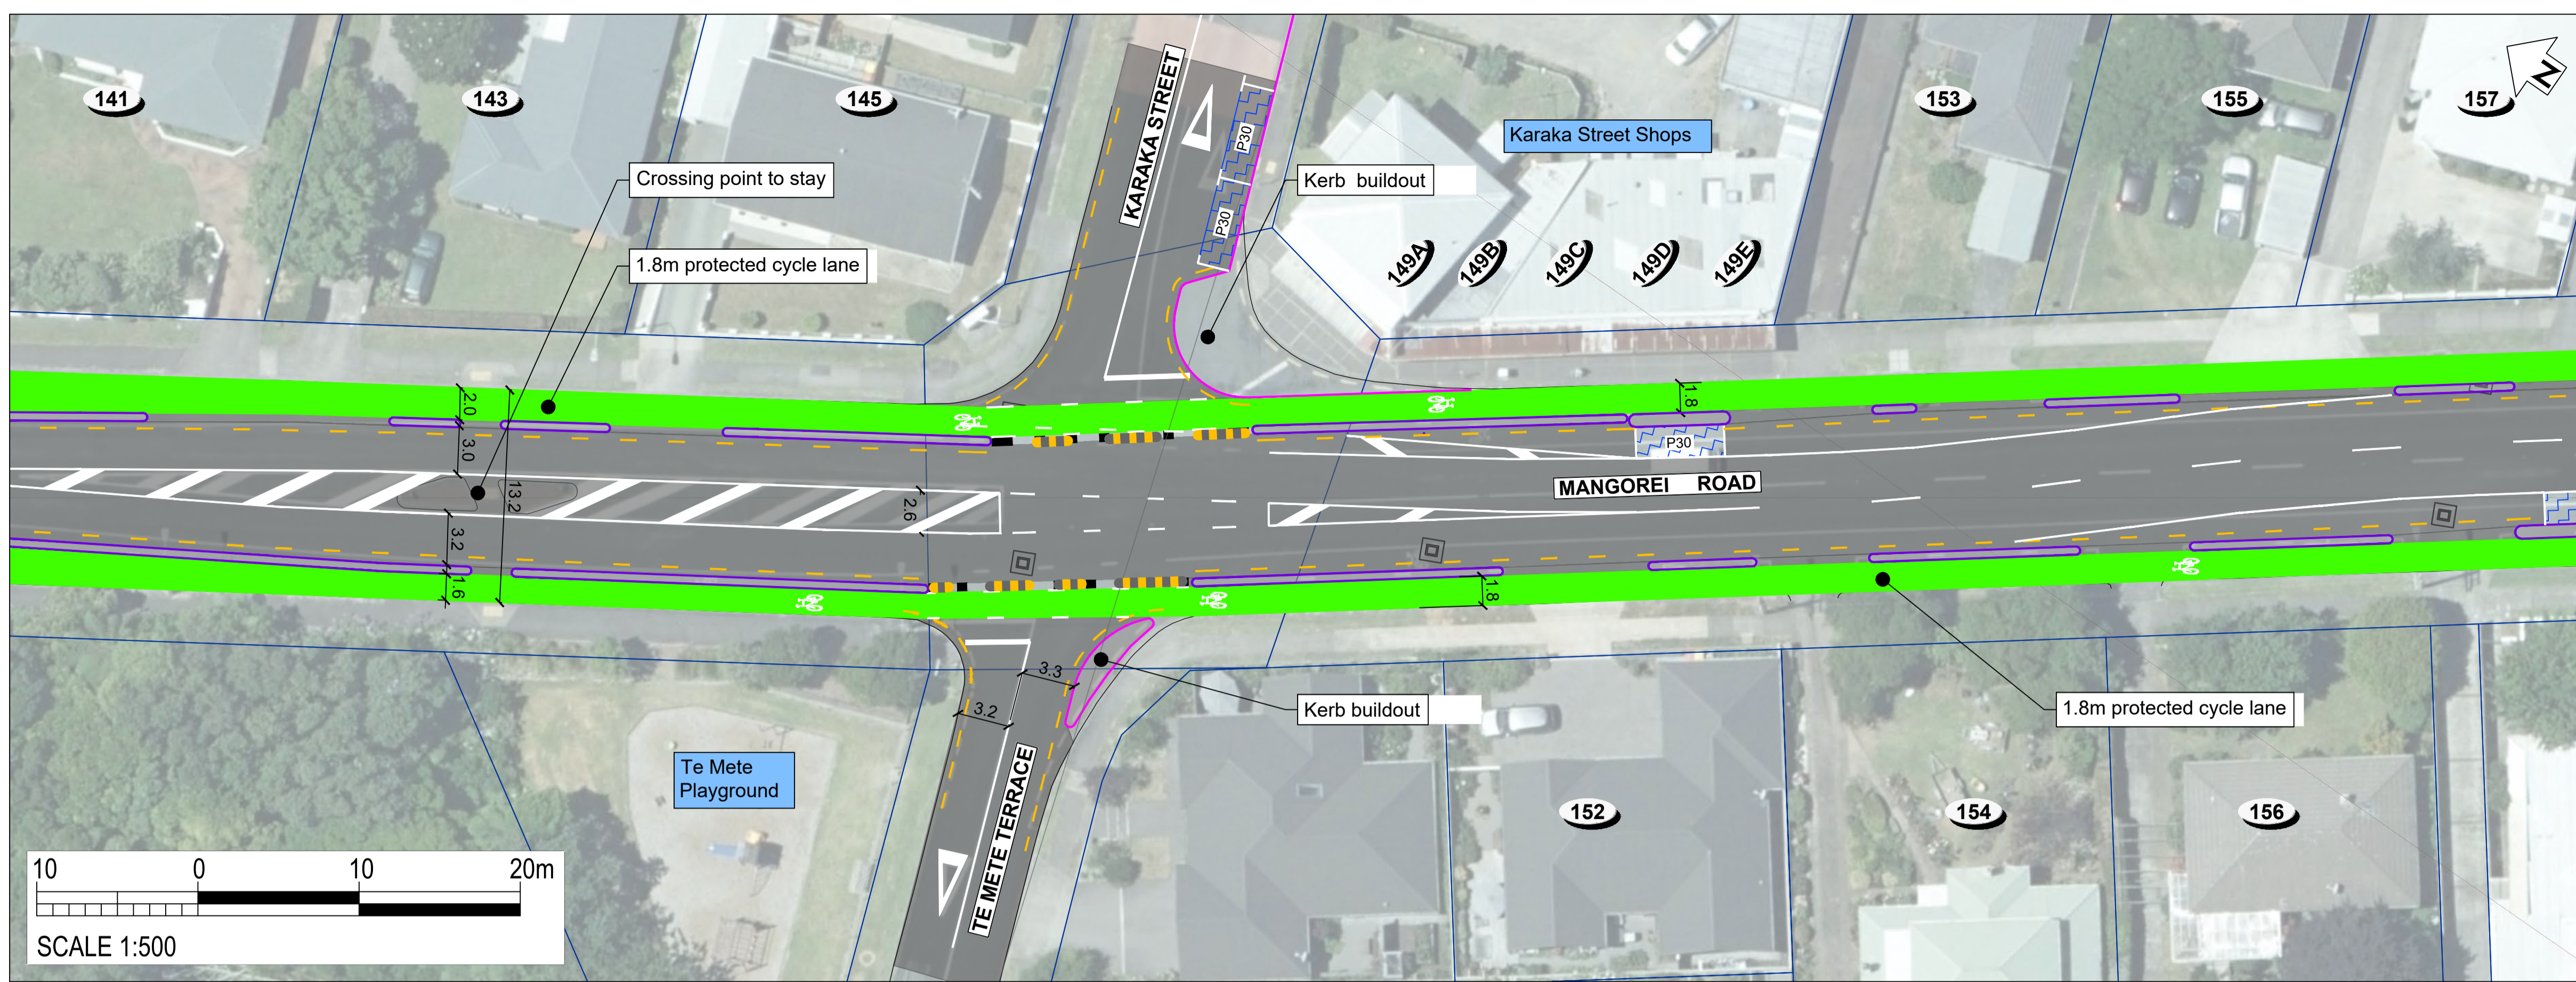

LEGEND

- PROPERTY BOUNDARY
- EXISTING KERB
- NEW KERB
- PROTECTED CYCLE LANE
- BUFFERED CYCLE LANE
- SHARED PATH
- FOOTPATH
- ROAD MARKINGS
- NO STOPPING LINE
- RAISED CROSSING
- TRAFFIC ISLAND
- RUBBER SPEED BUMP
- TACTILE PAVERS (LAYOUT INDICATIVE)
- ON-STREET PARKING
- PROPOSED PARKING TIME RESTRICTION

Colourings shown are to distinguish the various facility types and design elements and may not reflect their actual colours.

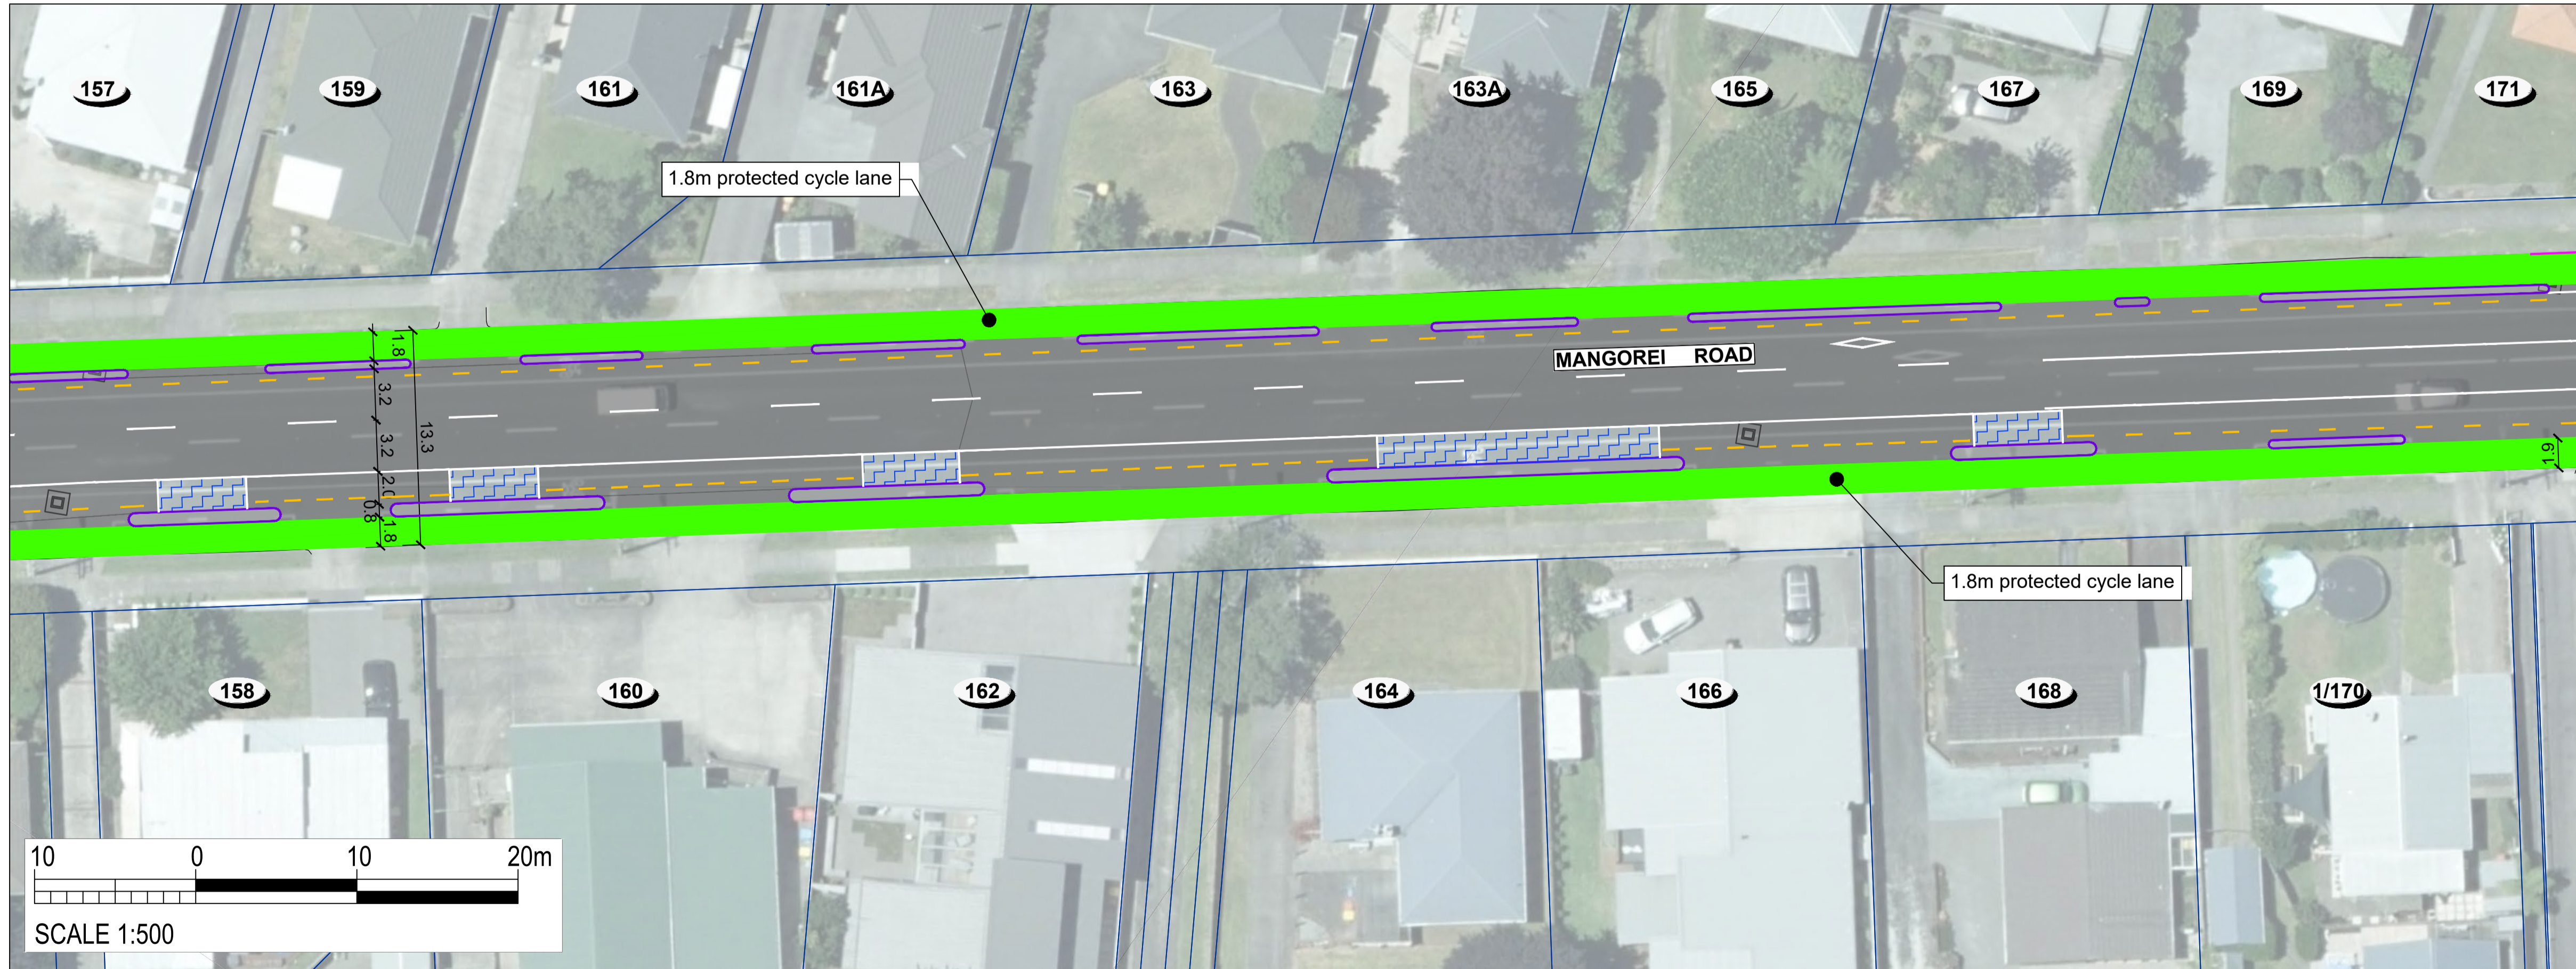

CONSULTATION DRAWING
THIS IS NOT A FINALISED DRAWING SET

SCALE:
1:500 @ A3 (1:250 @ A1)



NOT FOR CONSTRUCTION



COPYRIGHT © THESE DRAWINGS SHALL ONLY BE USED FOR THE PURPOSE FOR WHICH THEY WERE SUPPLIED. ANY RE-USE IS PROHIBITED AND NO PART OF THIS DOCUMENT MAY BE REPRODUCED OR DISTRIBUTED WITHOUT THE WRITTEN PERMISSION OF NEW PLYMOUTH DISTRICT COUNCIL.

DO NOT SCALE - IF IN DOUBT, ASK

200mm

150

100

50

0

10

20

30

40

50

60

70

80

90

100

110

120

130

140


150

160

170

180

190

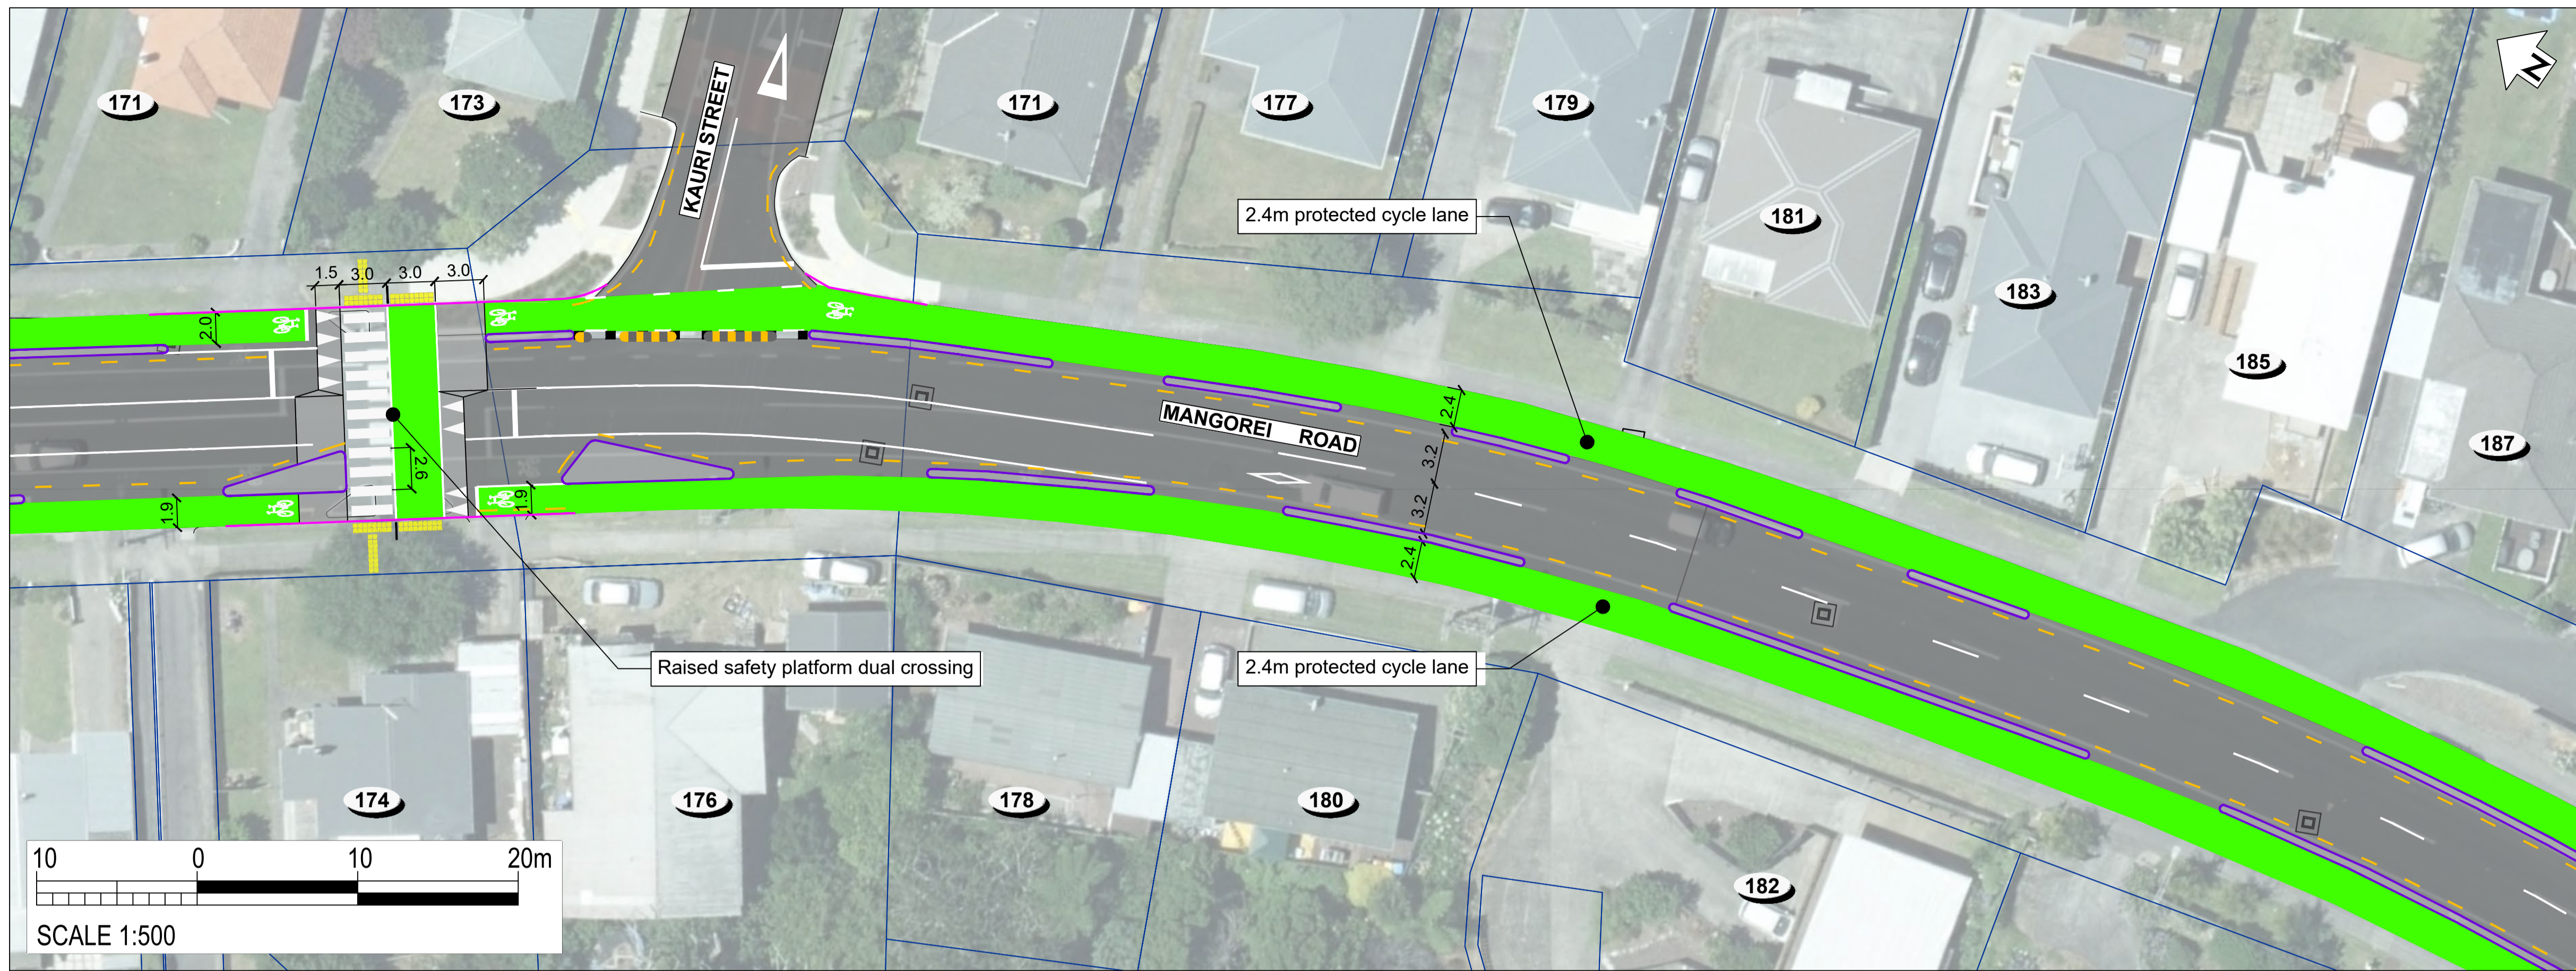


LEGEND

- PROPERTY BOUNDARY
- EXISTING KERB
- NEW KERB
- PROTECTED CYCLE LANE
- BUFFERED CYCLE LANE
- SHARED PATH
- FOOTPATH
- ROAD MARKINGS
- NO STOPPING LINE
- RAISED CROSSING
- TRAFFIC ISLAND
- RUBBER SPEED BUMP
- TACTILE PAVERS (LAYOUT INDICATIVE)
- ON-STREET PARKING
- PROPOSED PARKING TIME RESTRICTION

Colourings shown are to distinguish the various facility types and design elements and may not reflect their actual colours.

ORIGINAL SIZE A1

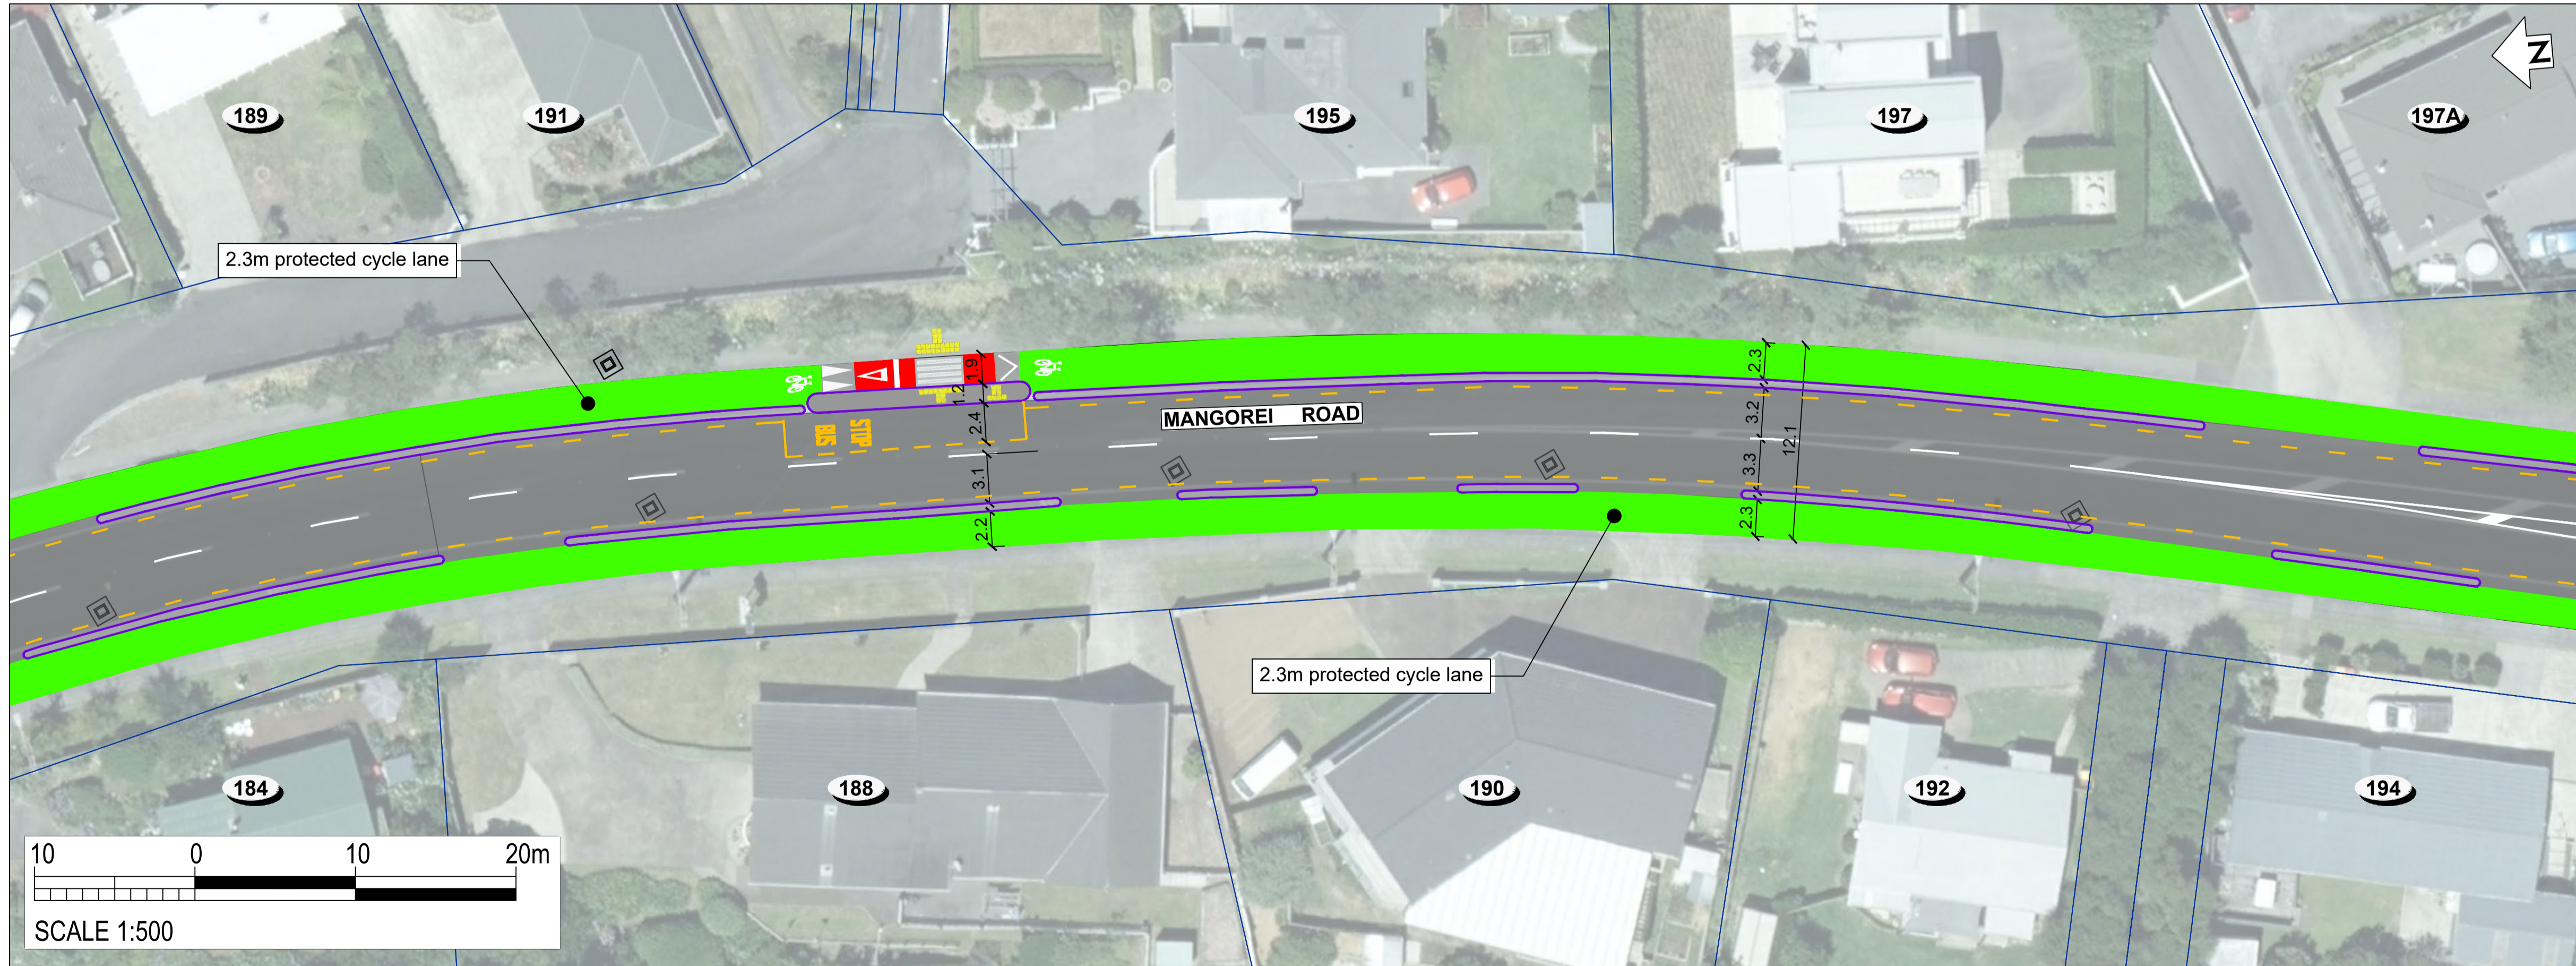

CONSULTATION DRAWING
THIS IS NOT A FINALISED DRAWING SET

SCALE:
1:500 @ A3 (1:250 @ A1)



NOT FOR CONSTRUCTION




Mangorei Road: Merrilands Shopping Centre to New Plymouth Girls' High School
Page 05



Transport Choices | Climate Emergency Response Fund Programme



COPYRIGHT © THESE DRAWINGS SHALL ONLY BE USED FOR THE PURPOSE FOR WHICH THEY WERE SUPPLIED. ANY RE-USE IS PROHIBITED AND NO PART OF THIS DOCUMENT MAY BE REPRODUCED OR DISTRIBUTED WITHOUT THE WRITTEN PERMISSION OF NEW PLYMOUTH DISTRICT COUNCIL.

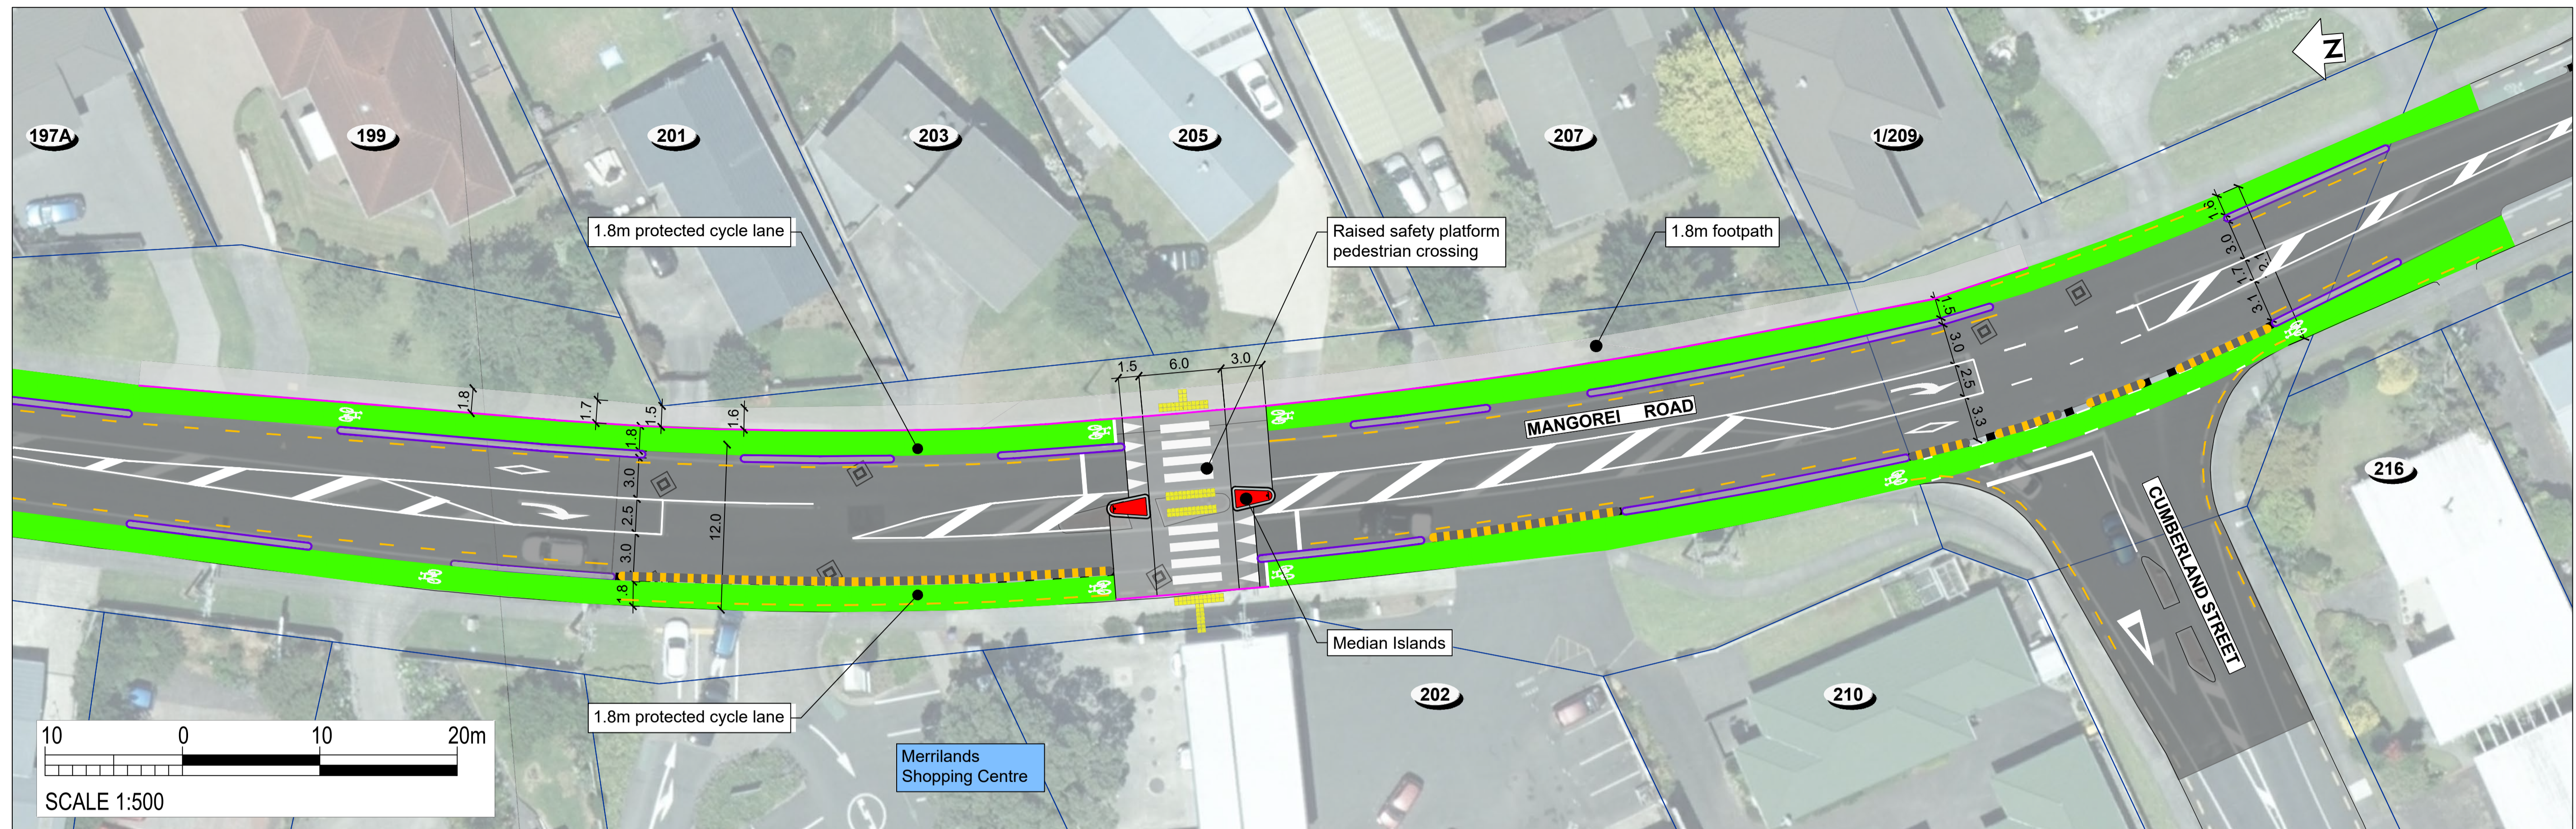

LEGEND

- PROPERTY BOUNDARY
- EXISTING KERB
- NEW KERB
- PROTECTED CYCLE LANE
- BUFFERED CYCLE LANE
- SHARED PATH
- FOOTPATH
- ROAD MARKINGS
- NO STOPPING LINE
- RAISED CROSSING
- TRAFFIC ISLAND
- RUBBER SPEED BUMP
- TACTILE PAVERS (LAYOUT INDICATIVE)
- ON-STREET PARKING
- PROPOSED PARKING TIME RESTRICTION

Colourings shown are to distinguish the various facility types and design elements and may not reflect their actual colours.

CONSULTATION DRAWING
THIS IS NOT A FINALISED DRAWING SET

SCALE:
1:500 @ A3 (1:250 @ A1)



NOT FOR CONSTRUCTION

ORIGINAL SIZE A1



Mangorei Road: Merrilands Shopping Centre to New Plymouth Girls' High School
Page 06



Transport Choices | Climate Emergency Response Fund Programme



COPYRIGHT © THESE DRAWINGS SHALL ONLY BE USED FOR THE PURPOSE FOR WHICH THEY WERE SUPPLIED. ANY RE-USE IS PROHIBITED AND NO PART OF THIS DOCUMENT MAY BE REPRODUCED OR DISTRIBUTED WITHOUT THE WRITTEN PERMISSION OF NEW PLYMOUTH DISTRICT COUNCIL.