



Disclaimer: This plan is produced for the sole purpose of obtaining a subdivision consent under the Resource Management Act 1991. Dimensions and areas are approximate and are subject to final survey.

The use of this drawing for any other purpose is at the owners risk.

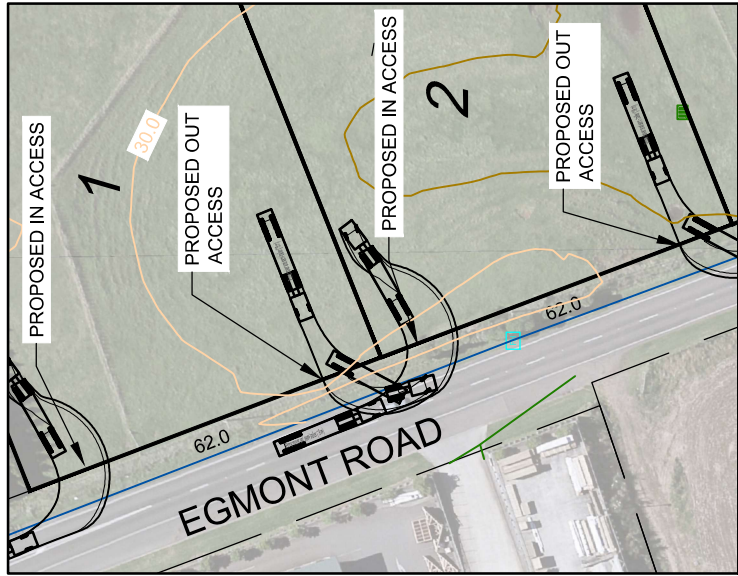

TURNING CIRCLES LOT 1 & 2
SEMI-TRAILER
SCALE 1:1250

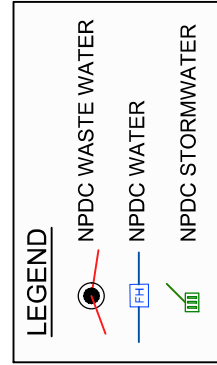

LOCAL BODY: New Plymouth District Council
APPLICANT: Manor Property Ltd
COMPRISED IN: CFR 401595
SCALE: 1:2000

Lots 1-3 being a Proposed Subdivision of Lot 2 DP 400849

Prepared by: K. Preston
Checked by: KB
Licensed Cadastral Surveyor
Date: 17/11/22
Job No. 180802.02 Drawing No. 180802.02-01 REV 5

Document Set ID: 8912459
Version: 1, Version Date: 19/01/2023